

IRWELL

HILL

RESIDENCES



Welcome To Irwell Hill Residences

In its storied history, the Irwell Bank estate was an enclave of luxury homes to some of Singapore's most prominent families.

Today, we pay homage to its resplendent glory, with a bold new residential development rising in its stead. With heritage raintrees conserved and seamlessly integrated within its two towers, Irwell Hill Residences is where one can live better amidst nature while seeking respite even in the heart of one of Asia's most cosmopolitan cities. Future-ready and designed for those who delight in contemporary comfort, this development is set to be a new icon of premium luxury in prime District 9, at a new address created for the distinguished few.

A Pedigree For Prestige

At CDL, we embrace an enduring passion to set new benchmarks and redefine luxury.

As one of the first luxury property developers in the Leonie Hill and Grange Road enclaves, CDL has a unique pedigree at crafting fine architectural masterworks that have become beacons of this prestigious neighbourhood.

Continuing the legacy of fine work with developments like New Futura, Gramercy Park, Nouvel 18 and Boulevard 88, Irwell Hill Residences is set to be a worthy addition to CDL's proven portfolio of luxury homes in the city.

Boulevard 88



New Futura



Gramercy Park



Nouvel 18*

Live Better

Imbued with a sense of progressiveness, Irwell Hill Residences is designed for modern living set against a backdrop of a lush landscape where one can enjoy the finer things in life. Apart from the contemporary architecture of its two 36-storey towers built around the heritage raintrees, your new home is also inspired with a passion for sustainability. Besides fitting adaptive furnishings for better living and working at home, Irwell Hill Residences also incorporates a variety of far-sighted co-working spaces throughout its expansive common areas at different levels.



Inspired And Progressive

The acclaimed architects behind Irwell Hill Residences

Widely respected for award-winning build quality, CDL commissioned the world-renowned architecture practice MVRDV from the Netherlands and ADDP from Singapore to create Irwell Hill Residences. Configured to optimise the living environment, the architecture by MVRDV & ADDP seamlessly integrates the conserved heritage raintrees into the landscape while placing attention to the details within the grounds. Incorporating the efficiency of a sustainable construction method, the architecture also connects the botanical landscape with the outdoor spaces of the balconies to create a green and enjoyable dwelling experience. Envisioned by MVRDV, the champagne gold pixel-patterned façade of the two towers is a deliberate departure from the predictable, while injecting a bold breath of design to Singapore's skyline.



Artist's impression



The Markthal
© MVRDV



Depot Boijmans Van Beuningen
© Ossip van Duivenbode



Valley
© MVRDV



RED7
© MVRDV

About MVRDV

Founded in 1993 by Winy Maas, Jacob van Rijs and Nathalie de Vries in the Netherlands, MVRDV provides solutions to contemporary architectural and urban issues globally and delivers future-facing works with highly collaborative and research-based design methods. With iconic works like Depot Boijmans Van Beuningen, The Markthal, and upcoming projects like RED7 and Valley in over 45 countries, MVRDV is a thought leader in the industry and is now making its mark with Irwell Hill Residences in Singapore.



Enjoy The Embrace

Feel the wondrous welcome


With an array of curated facilities
and recreational spaces
innovatively accommodated within
Irwell Hill Residences, one will
certainly feel invited, indulged
and inspired.



50m Raintree Pool

Artist's impression

The sense of arrival at Irwell Hill Residences is unlike any other development in the neighbourhood. With its naturally elevated terrain, this expansive hillside haven welcomes all to indulge in its array of facilities. From function rooms that are equipped to host meetings and conferences for the convenience of residents working from home, to a plethora of facilities masterfully designed for lifestyle wants and needs, Irwell Hill Residences is poised to deliver wonderful experiences. Here, you can relax in the soothing waters of the Spa Pool, Club Pool or even the 50m Infinity-Edge Raintree Pool, surrounded by lush greenery.

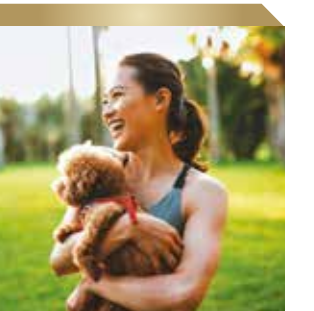

Entertain friends and loved ones with fetes and soirees at the Tree Top Gourmet, or walk your precious puppies at Pets' Play.

Play for love at the Tennis Court and challenge yourself at the spacious, state-of-the-art Gym at Irwell, elevated above the road level.



For The Visionary In You

Work and chill amidst sky and greenery at Irwell Vista on Level 24

At Level 24 of both towers, Vista Co-Work is a purpose-designed space reserved for residents to work without leaving home. Here, the bespoke workstations are equipped with WiFi, charging points and a view of the sky framed by the greenery. This is working from home, redefined. At night, Vista Gourmet transforms into an entertaining and hosting venue that affords all with a panorama of picturesque nightscapes.



Soak In New Perspectives

A constellation beckons above you
at Irwell Sky on the Roof Terrace

Located at the top of the towers is Irwell Sky, where intimate gatherings with friends and loved ones can take place. Relaxing at the Sky Lounge, you are also treated to the unique views that one can now own. Or you can choose to bask in the moonlight at the Sky Hammocks as you indulge in leisurely stargazing.

Be Where Few Have Been

Living in the city is dynamic.
To call Irwell Hill Residences home
is to embrace a life filled with
limitless possibilities.

Part Of The Big Picture



The locations of future and existing amenities indicated in the photograph are approximate and for reference only.

Go from milestones to destinations as you discover a wealth of amenities surrounding Irwell Hill Residences. With its prime location within District 9, it is of close proximity to anything and everything you love.



At The Centre Of It All

Well-connected, it is minutes away from the future Great World MRT Station (Thomson-East Coast Line), Orchard MRT Station (North-South Line), and a short drive away from the Central Expressway (CTE).

Irwell Hill Residences is also surrounded by an array of practical and pleasurable landmarks close by.

- Retail**
- Great World
 - Tanglin Mall, Tanglin Place (Tanglin Shopping Belt)
 - ION Orchard, Ngee Ann City, Wisma Atria, Tang Plaza, Paragon, Mandarin Gallery, 313@somerset, Orchard Central (Orchard Shopping Belt)

- Entertainment**
- Clarke Quay restaurants and bars
 - Orchard Road cinemas, restaurants, lifestyle destinations
 - Dempsey Hill

- Schools**
- River Valley Primary School (Within 1km)
 - Anglo-Chinese School (Junior)
 - Singapore Management University
 - Well-known international schools





Upcoming Great World MRT Station



Near good schools



Minutes' walk to Great World

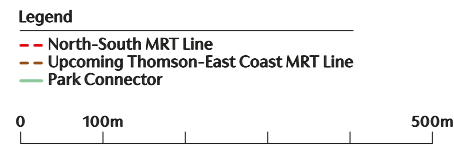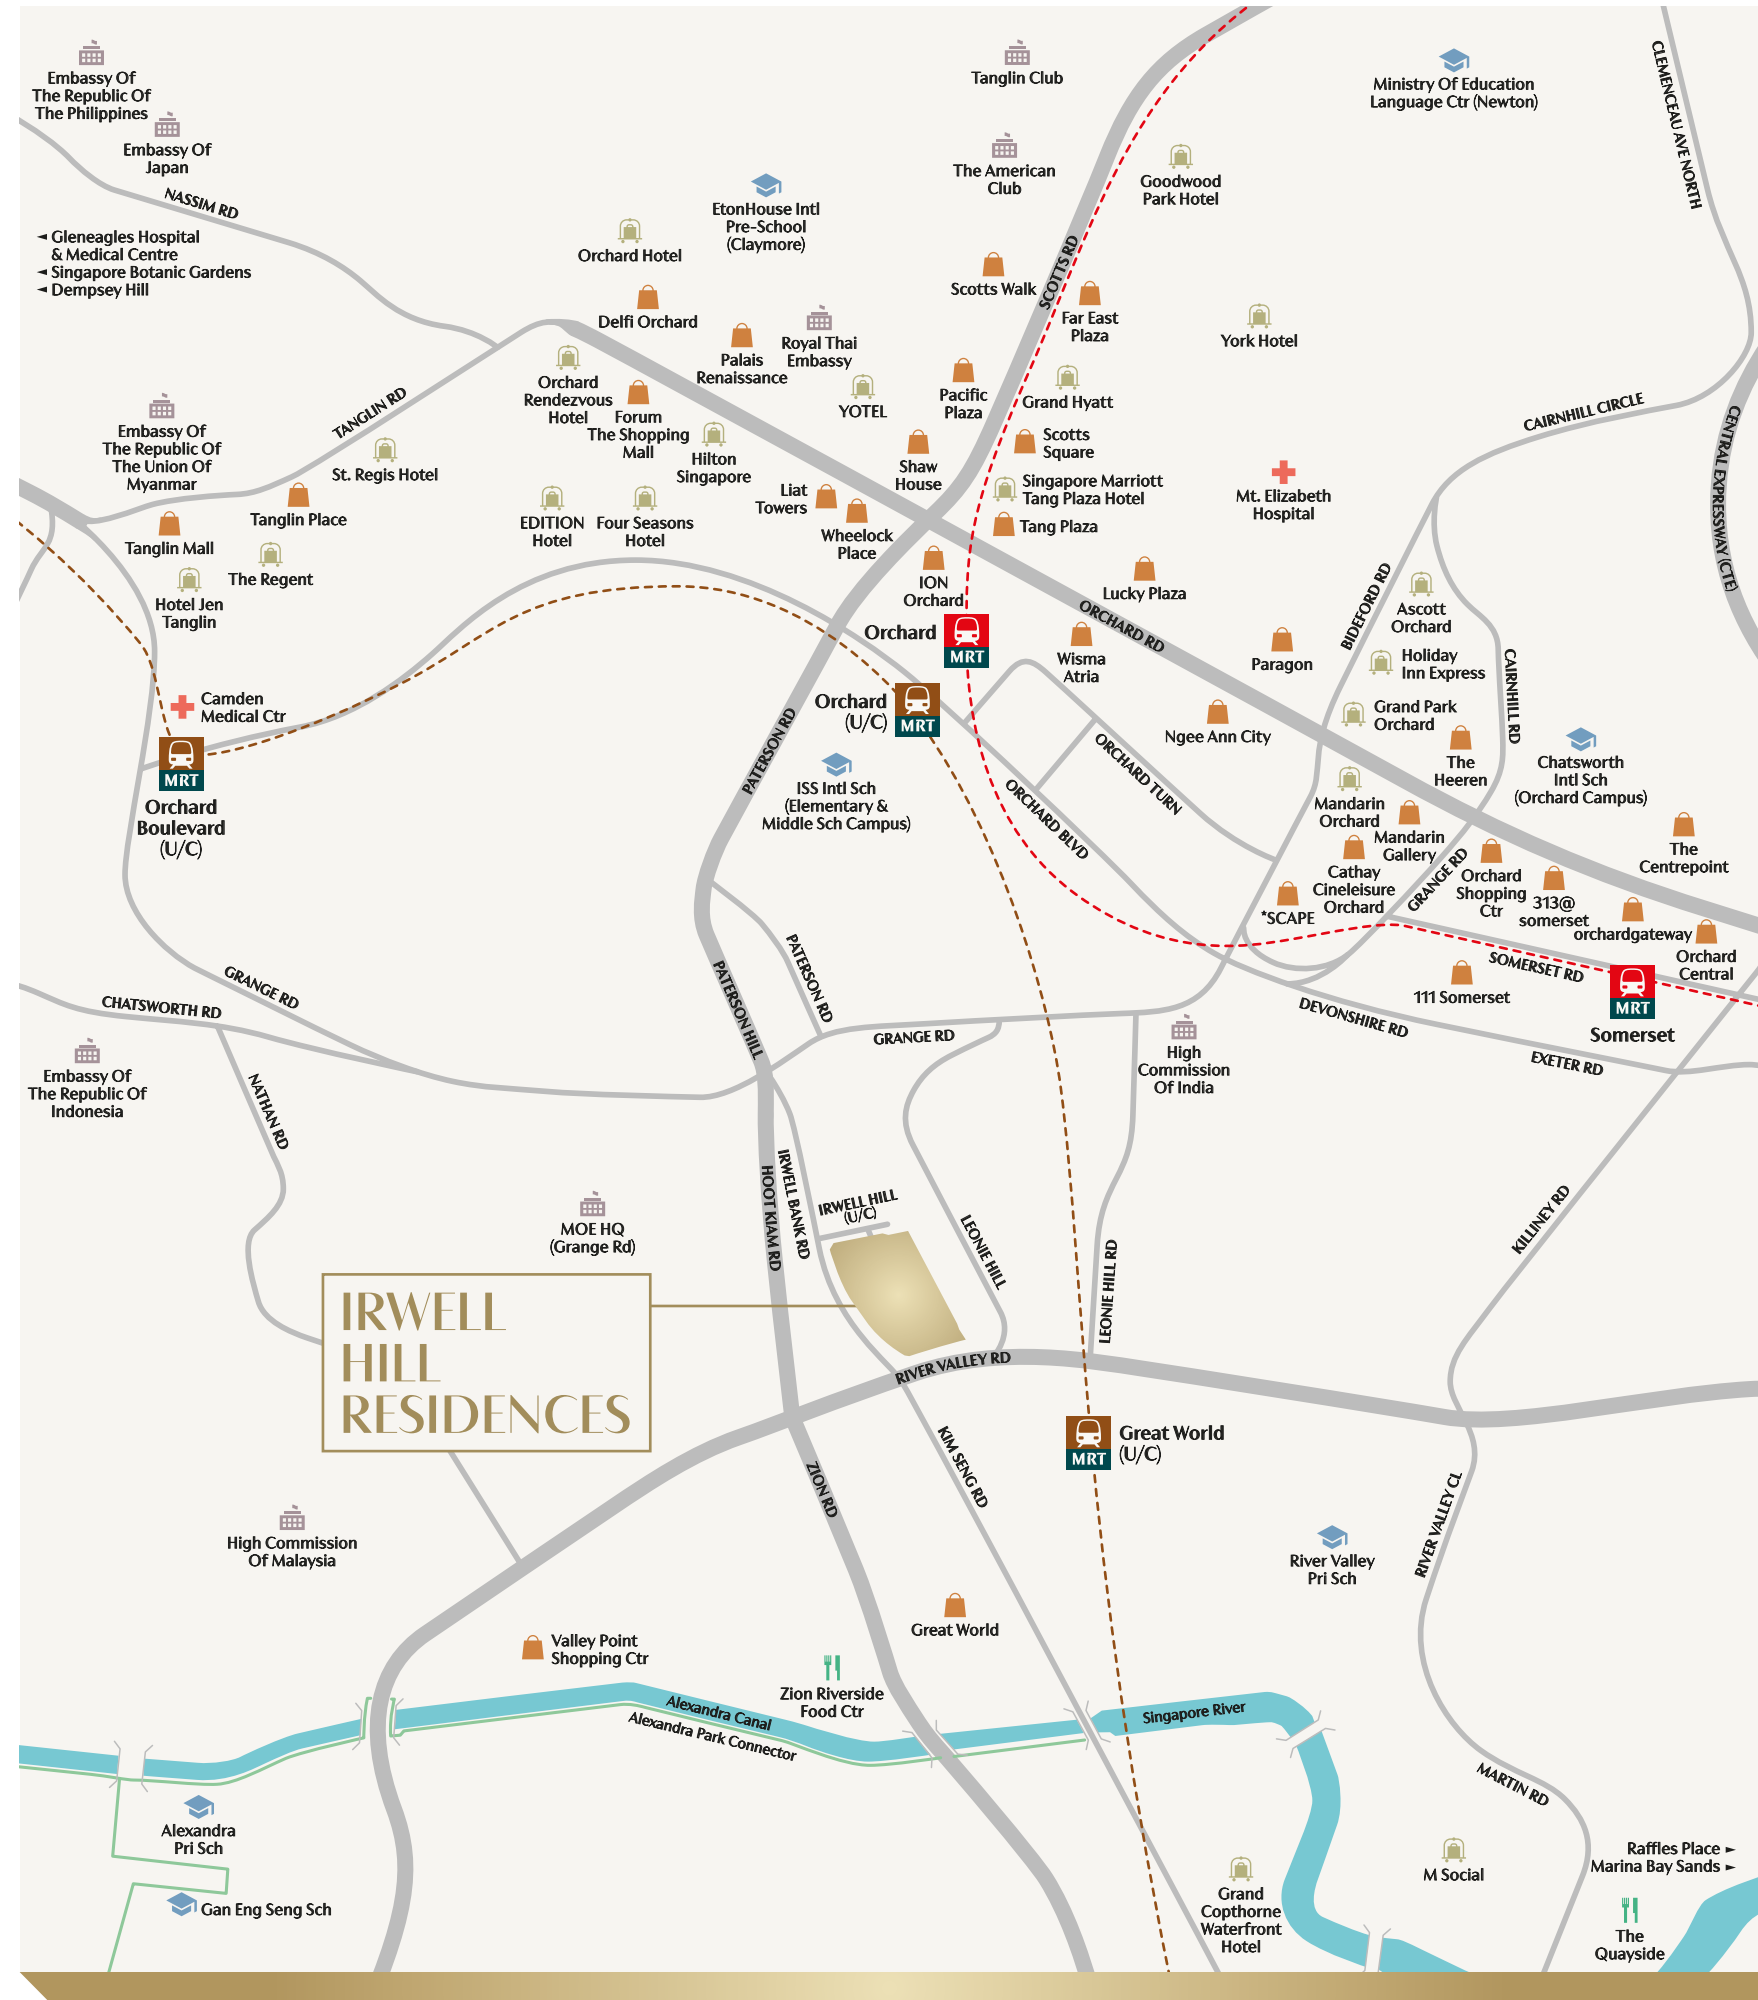

Every reasonable care has been taken in the preparation of the location map. The map is printed as at April 2021. For information on the permissible land use and density of sites around the housing project, the intending Purchaser may refer to the Master Plan available from the website of the Urban Redevelopment Authority at www.ura.gov.sg.



A Passion For The Meticulous

At CDL, it's the details that make
the difference.



For illustration only

Progressive And Practical

At Irwell Hill Residences, each unit comes with marble flooring in the living and dining room and is made to inspire and delight. However, contemporary living at Irwell Hill Residences isn't just stylish. From thoughtful touches that allow one to transform spaces for working at home to designs that incorporate sustainable materials, it is also highly functional to suit various lifestyle needs.

The Art Of Being Adaptable

Built-in within the Studio and 1-Bedroom + Study units, there are also bespoke countertops that can easily be converted into workstations, extended preparation spaces and dining tables. How you style and use your space is flexibility that you can enjoy.

The details in your home truly matter, especially when it is curated with a focus on high quality. In your home, you will find bathrooms finished with branded fittings from Gessi and sanitary ware from Geberit, and a kitchen equipped with appliances from Miele and Bosch.



Luxuriate In Comfort

Luxury is about being in the heart of the city and yet away from the hustle and bustle of downtown living. It is here that you can find exquisitely planned spaces so you can relax in sheer comfort, knowing your home is a well-designed abode.

Scan to view how the countertop transforms.




Always Future-ready

Life at Irwell Hill Residences is enriched with smart features that make your life even better. Within every unit is a Smart Hub gateway which connects to the smart provisions, allowing you to remotely control them via an app on your mobile device.



Smart Home

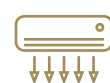

Smart Air Con
Hot day? Turn on the air conditioning remotely and have the home cooled in preparation for your return.



Smart Lighting
Schedule the lights to come on automatically or check if you have forgotten to turn them off.



Smart Smoke Detector
Be promptly alerted so you can call for help if no one is at home to investigate.



Smart Voice Control
Hands-free control of your smart home devices. A smart voice assistant means you can also ask about the news, weather, traffic; set reminders; play music; and more.

Smart Community



Smart Booking
Check if facilities are available and book them at your convenience. Allows you keyless access too.



Smart Parcel
Parcel station sized to accept packages as well as letters, and sends you an alert to retrieve them.



Smart Notifications
Expecting guests? See who has arrived at the Lift Lobby and let them in with a simple tap through your mobile device.



Smart Invite
Allow your visitors entry to the development with a QR invite that can be scanned and verified.

Premier Residential Services

Completing your life of ease, our team of Residential Hosts are on hand to provide seamless assistance. From your day-to-day needs such as arranging for laundry, delivery acceptance and transport bookings; to special occasions like catering for parties, restaurant reservations and more* – it's all taken care of.

* Selected services are chargeable. Terms and conditions apply.

Grounded In Sustainability

Irwell Hill Residences is a proud recipient of the BCA Green Mark Gold^{Plus} award. This ensures that you can take pleasure in a home that not only provides the best of modern comforts, but does so with your interest – and that of the earth – at heart.



Passive Cool Design Architecture

- Designed to reduce direct West-facing units
- Units are designed with balconies and/or other sunshading elements such as horizontal ledges and tinted window glass to reduce direct sunlight penetration into unit interior



Environmental Quality and Protection

- Use of environmentally friendly products certified by approved local certification bodies
- Use of low Volatile Organic Compounds (VOC) paints for internal walls to reduce indoor air pollution
- Conservation of existing raintrees and large expanse of lawn



Energy Efficiency

- Provision of energy efficient air-conditioners for all units
- Efficient lighting design with use of LED lighting and motion sensors
- Energy efficient lifts with Variable Voltage Variable Frequency (VVVF) drive, sleep mode and regenerative power feature



Water Efficiency

- Water efficient fittings provided for all units



Other Green Features

- Extensive greenery and landscape
- Pneumatic waste collection and disposal system
- Double refuse chutes for recyclable and non-recyclable waste
- Siphonic rainwater discharge system at roof
- Provision of bicycle parking lots at basement level
- Good access to bus stops
- Recycling bins for collection and storage of recyclable waste



The Plans Of Irwell Hill Residences

With a wide range of unit types from Studios to 4-Bedroom Premium apartments including three exclusive Sky Penthouses, Irwell Hill Residences will certainly have a layout that is perfect for how you want to live.

Schematic Diagram

2 Irwell Hill, Singapore 239588 (North Tower)

Unit	1	2	3	4	5	6	7	8
Roof	IRWELL SKY (ROOF TERRACE)							
36	B8L	B3L	A2SL	A3SL	A1L	B4L	PH3	
35	B5(b)	B8(b)	B3(b)	A2S(b)	A3S(b)	A1	B4(b)	D1(b)
34	B5(b)	B8(b)	B3(b)	A2S(b)	A3S(b)	A1	B4(b)	D1(b)
33	B5(b)	B8(b)	B3(b)	A2S(b)	A3S(b)	A1	B4(b)	D1(b)
32	B5(b)	B8(b)	B3(b)	A2S(b)	A3S(b)	A1	B4(b)	D1(b)
31	B5(b)	B8(b)	B3(b)	A2S(b)	A3S(b)	A1	B4(b)	D2(b)
30	B5(b)	B8(b)	B3(b)	A2S(b)	A3S(b)	A1	B4(b)	D1(b)
29	B5(b)	B8(b)	B3(b)	A2S(b)	A3S(b)	A1	B4(b)	D2(b)
28	B5(b)	B8(b)	B3(b)	A2S(b)	A3S(b)	A1	B4(b)	D2(b)
27	B5(b)	B8(b)	B3(b)	A2S(b)	A3S(b)	A1	B4(b)	D2(b)
26	B5(b)	B8(b)	B3(b)	A2S(b)	A3S(b)	A1	B4(b)	D2(b)
25	B5(b)	B8(b)	B3(b)	A2S(b)	A3S(b)	A1	B4(b)	D2(b)
24	IRWELL VISTA (SKY TERRACE)							
23	B5(b)	B8(b)	B3(b)	A2S(b)	A3S(b)	A1	B4(b)	D1(b)
22	B5(b)	B8(b)	B3(b)	A2S	A3S	A1	B4(b)	D2(b)
21	B5(b)	B8(b)	B3(b)	A2S	A3S(b)	A1	B4(b)	D2(b)
20	B5(b)	B8(b)	B3(b)	A2S(b)	A3S(b)	A1	B4(b)	D2(b)
19	B5(b)	B8(b)	B3(b)	A2S(b)	A3S(b)	A1	B4(b)	D2(b)
18	B5(b)	B8(b)	B3(b)	A2S(b)	A3S(b)	A1	B4(b)	D1(b)
17	B5(b)	B8(b)	B3(b)	A2S(b)	A3S	A1	B4(b)	D1(b)
16	B5(b)	B8(b)	B3(b)	A2S	A3S	A1	B4(b)	D2(b)
15	B5(b)	B8(b)	B3(b)	A2S	A3S(b)	A1	B4(b)	D2(b)
14	B5(b)	B8(b)	B3(b)	A2S(b)	A3S(b)	A1	B4(b)	D2(b)
13	B5(b)	B8(b)	B3(b)	A2S(b)	A3S(b)	A1	B4(b)	D2(b)
12	B5(b)	B8(b)	B3(b)	A2S(b)	A3S(b)	A1	B4(b)	D2(b)
11	B5(b)	B8(b)	B3(b)	A2S	A3S(b)	A1	B4(b)	D2(b)
10	B5(b)	B8(b)	B3(b)	A2S(b)	A3S(b)	A1	B4(b)	D1(b)
9	B5(b)	B8(b)	B3(b)	A2S	A3S	A1	B4(b)	D2(b)
8	B5(b)	B8(b)	B3(b)	A2S	A3S	A1	B4(b)	D1(b)
7	B5(b)	B8(b)	B3(b)	A2S(b)	A3S	A1	B4(b)	D1(b)
6	B5(b)	B8(b)	B3(b)	A2S(b)	A3S(b)	A1	B4(b)	D1(b)
5	B5(b)	B8(b)	B3(b)	A2S(b)	A3S	A1	B4(b)	D1(b)
4	B5(b)	B8(b)	B3(b)	A2S	A3S	A1	B4(b)	D2(b)
3	B5(b)	B8(b)	B3(b)	A2S	A3S(b)	A1	B4(b)	D2(b)
2	B5(b)	B8(b)	B3(b)	A2S(b)	A3S(b)	A1		D2(b)
1	FACILITIES AND LANDSCAPE							

6 Irwell Hill, Singapore 239590 (South Tower)

Unit	9	10	11	12	13	14	15	16
Roof	IRWELL SKY (ROOF TERRACE)							
36	PH1 (#36-09)	B9L	A4SL	B1L	B2L	PH2 (#36-15)		
35	B7(b)	C2(b)	B9(b)	A4S(b)	B1(b)	B2(b)	C1(b)	B6(b)
34	B7(b)	C2(b)	B9(b)	A4S(b)	B1(b)	B2(b)	C1(b)	B6(b)
33	B7(b)	C2(b)	B9(b)	A4S(b)	B1(b)	B2(b)	C1(b)	B6(b)
32	B7(b)	C2(b)	B9(b)	A4S(b)	B1(b)	B2(b)	C1(b)	B6(b)
31	B7(b)	C2(b)	B9(b)	A4S(b)	B1(b)	B2(b)	C1(b)	B6(b)
30	B7(b)	C2(b)	B9(b)	A4S(b)	B1(b)	B2(b)	C1(b)	B6(b)
29	B7(b)	C2(b)	B9(b)	A4S(b)	B1(b)	B2(b)	C1(b)	B6(b)
28	B7(b)	C2(b)	B9(b)	A4S(b)	B1(b)	B2(b)	C1(b)	B6(b)
27	B7(b)	C2(b)	B9(b)	A4S(b)	B1(b)	B2(b)	C1(b)	B6(b)
26	B7(b)	C2(b)	B9(b)	A4S(b)	B1(b)	B2(b)	C1(b)	B6(b)
25	B7(b)	C2(b)	B9(b)	A4S(b)	B1(b)	B2(b)	C1(b)	B6(b)
24	IRWELL VISTA (SKY TERRACE)							
23	B7(b)	C2(b)	B9(b)	A4S(b)	B1(b)	B2(b)	C1(b)	B6(b)
22	B7(b)	C2(b)	B9(b)	A4S(b)	B1(b)	B2(b)	C1(b)	B6(b)
21	B7(b)	C2(b)	B9(b)	A4S	B1(b)	B2(b)	C1(b)	B6(b)
20	B7(b)	C2(b)	B9(b)	A4S	B1(b)	B2(b)	C1(b)	B6(b)
19	B7(b)	C2(b)	B9(b)	A4S(b)	B1(b)	B2(b)	C1(b)	B6(b)
18	B7(b)	C2(b)	B9(b)	A4S(b)	B1(b)	B2(b)	C1(b)	B6(b)
17	B7(b)	C2(b)	B9(b)	A4S(b)	B1(b)	B2(b)	C1(b)	B6(b)
16	B7(b)	C2(b)	B9(b)	A4S(b)	B1(b)	B2(b)	C1(b)	B6(b)
15	B7(b)	C2(b)	B9(b)	A4S	B1(b)	B2(b)	C1(b)	B6(b)
14	B7(b)	C2(b)	B9(b)	A4S(b)	B1(b)	B2(b)	C1(b)	B6(b)
13	B7(b)	C2(b)	B9(b)	A4S	B1(b)	B2(b)	C1(b)	B6(b)
12	B7(b)	C2(b)	B9(b)	A4S(b)	B1(b)	B2(b)	C1(b)	B6(b)
11	B7(b)	C2(b)	B9(b)	A4S(b)	B1(b)	B2(b)	C1(b)	B6(b)
10	B7(b)	C2(b)	B9(b)	A4S	B1(b)	B2(b)	C1(b)	B6(b)
9	B7(b)	C2(b)	B9(b)	A4S	B1(b)	B2(b)	C1(b)	B6(b)
8	B7(b)	C2(b)	B9(b)	A4S	B1(b)	B2(b)	C1(b)	B6(b)
7	B7(b)	C2(b)	B9(b)	A4S(b)	B1(b)	B2(b)	C1(b)	B6(b)
6	B7(b)	C2(b)	B9(b)	A4S(b)	B1(b)	B2(b)	C1(b)	B6(b)
5	B7(b)	C2(b)	B9(b)	A4S	B1(b)	B2(b)	C1(b)	B6(b)
4	B7(b)	C2(b)	B9(b)	A4S	B1(b)	B2(b)	C1(b)	B6(b)
3	B7(b)	C2(b)	B9(b)	A4S(b)	B1(b)	B2(b)	C1(b)	B6(b)
2	B7(b)	C2(b)	B9(b)	A4S(b)	B1(b)	B2(b)	C1(b)	B6(b)
1	FACILITIES AND LANDSCAPE							

Legend

Studio	2-Bedroom Classic	3-Bedroom Classic	4-Bedroom Premium
1-Bedroom + Study	2-Bedroom Premium	3-Bedroom Premium	Sky Penthouse

Site Plan



The renderings of the units as shown are for illustrative purposes only. The shading and outline of the unit type only applies to typical units. The boundary lines of the units set out here are not to be taken as a factual representation of the actual units. Kindly refer to the approved BP plans for the actual unit outline/boundary lines.

A Guide To The Curated Facilities Within

Legend

1st Storey


- Arrival Plaza
- Arrival Lobby
- Reading Lawn
- Sculpture Lounge
- Sculpture Lawn
- Raintree Lounge
- 50m Raintree Pool
- Social Lounge
- Social Lawn
- Raintree Lawn
- Spa Pool
- Spa Lounge
- Pets' Play
- Wellness Lounge
- Play Pool
- Gym at Irwell
- Gourmet BBQ
- Playground
- Tennis Court
- Tranquillity Court
- Steam Room
- MA Office
- Residential Services Reception

1st Mezzanine

- Club at Irwell
- Tree Top Gourmet
- Club Pool Deck
- Club Pool
- Club Alfresco

Others

- A. Guardhouse
- B. Side Gate
- C. Substation (at Basement)
- D. Bin Centre (at Basement)
- E. Carpark Ventilation Shaft
- Water Tank Location

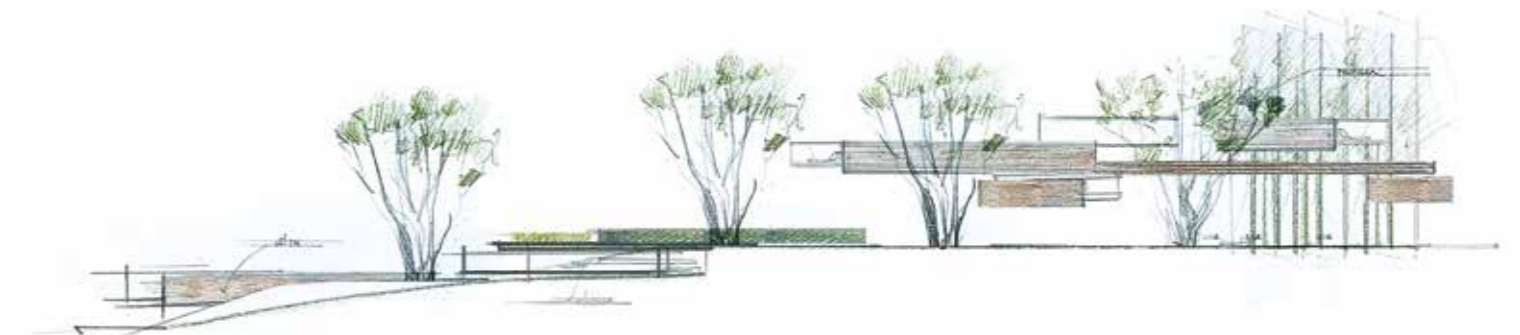

Irwell Vista

(Sky Terraces at Level 24)

A unique co-working space that transforms into a chill-out area for entertainment at night.




Block 2 (North Tower)



Block 6 (South Tower)

- 29. Vista Social I
- 30. Vista Co-Work
- 31. Vista Lounge I
- 32. Vista Lounge II
- 33. Vista Social II
- 34. Vista Grill
- 35. Vista Gourmet

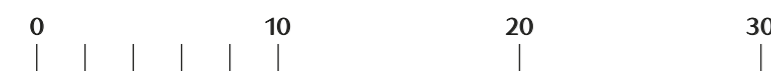

The renderings of the units as shown are for illustrative purposes only. The shading and outline of the unit type only applies to typical units. The boundary lines of the units set out here are not to be taken as a factual representation of the actual units. Kindly refer to the approved BP plans for the actual unit outline/boundary lines.

Irwell Sky

(Roof Terraces)

At the top of both towers, you will find a fitness area by day. By night, this becomes your stargazing space for relaxation.



Block 2 (North Tower)



Block 6 (South Tower)

- 36. Sky Lounge
- 37. Sky Pod
- 38. Sky Horizon
- 39. Sky Hammocks
- 40. Sky Fitness

Water Tank Location



The renderings of the units as shown are for illustrative purposes only. The shading and outline of the unit type only applies to typical units. The boundary lines of the units set out here are not to be taken as a factual representation of the actual units. Kindly refer to the approved BP plans for the actual unit outline/boundary lines.

Studio

Type A1


37 sq m / 398 sq ft

Block 2: #02-06 to #23-06, #25-06 to #35-06


Studio Loft

Type A1L

57 sq m / 614 sq ft
Inclusive of strata void area of 20 sq m / 215 sq ft above Bedroom, Living & Dining
Block 2: #36-06

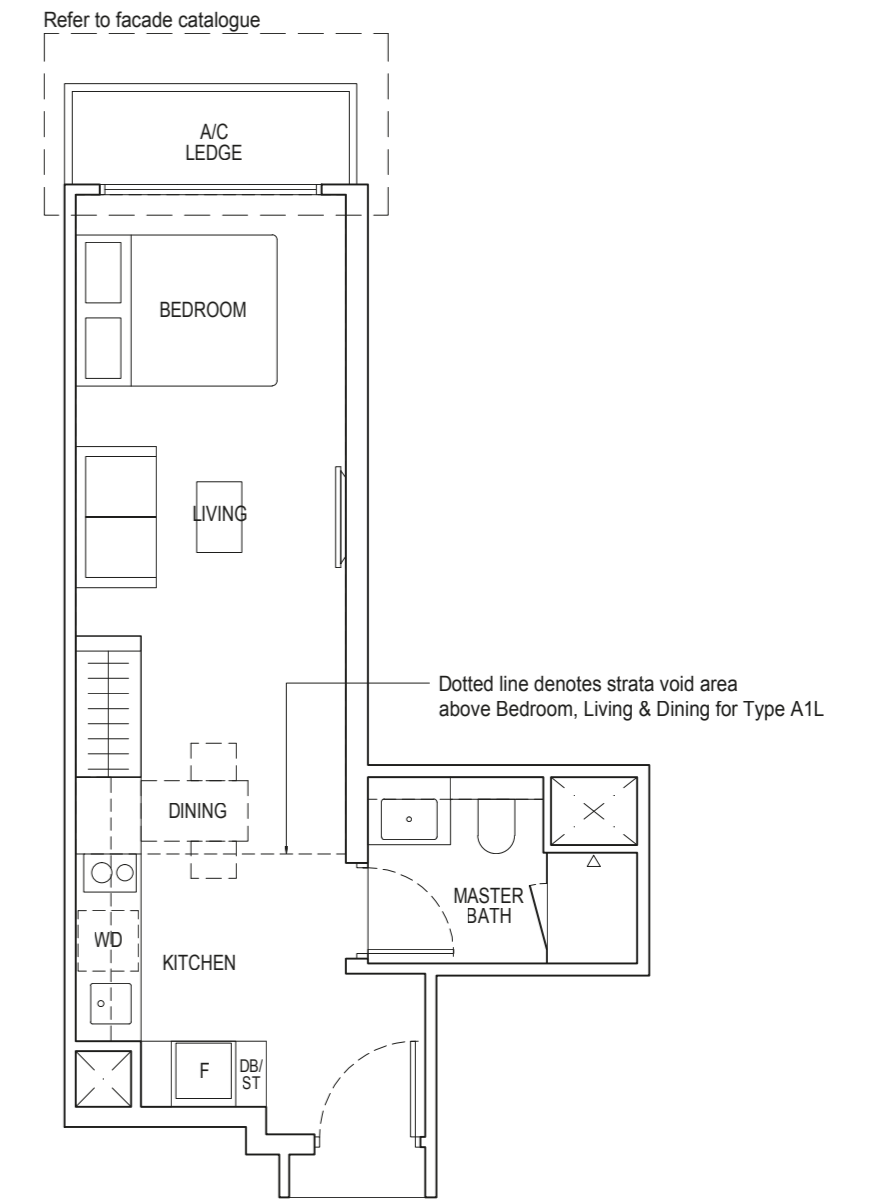

Area includes air-con (A/C) ledge, balcony and strata void area where applicable. The plans are subject to change as may be approved by relevant authorities. All floor plans are approximate measurements only and are subject to government re-survey. The balcony shall not be enclosed unless with the approved balcony screen. For an illustration of the approved balcony screen, please refer to the diagram annexed hereto as "Annexure 1".

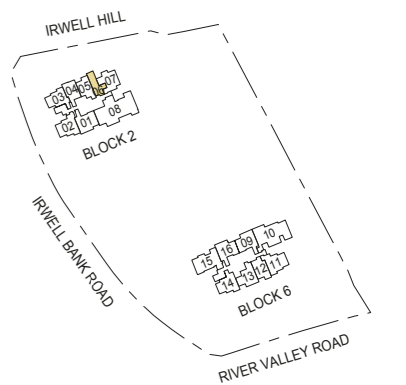

Key plan is not drawn to scale.





1-Bedroom + Study

Type A2S

42 sq m / 452 sq ft

Block 2: #03-04, #04-04, #08-04, #10-04
#15-04, #16-04, #21-04, #22-04

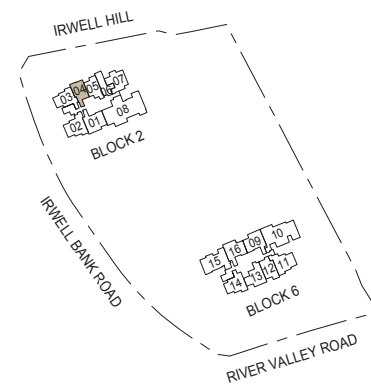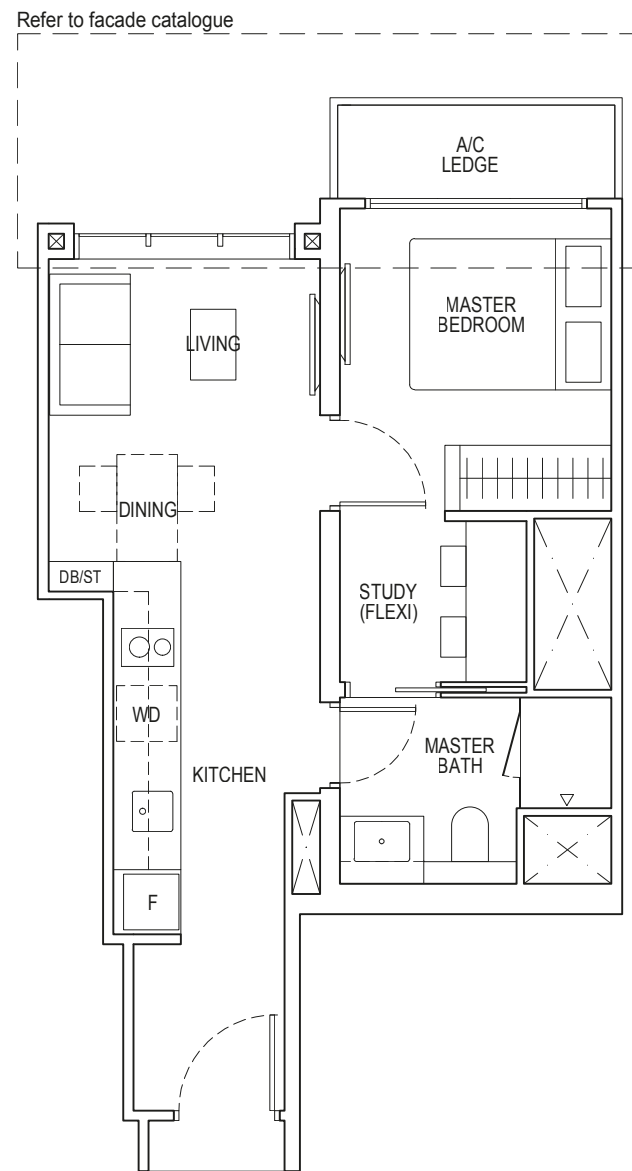

Key plan is not drawn to scale.




Area includes air-con (A/C) ledge, balcony and strata void area where applicable. The plans are subject to change as may be approved by relevant authorities. All floor plans are approximate measurements only and are subject to government re-survey. The balcony shall not be enclosed unless with the approved balcony screen. For an illustration of the approved balcony screen, please refer to the diagram annexed hereto as "Annexure 1".

1-Bedroom + Study


Type A2S(b)

46 sq m / 495 sq ft

Block 2: #02-04, #05-04 to #07-04, #09-04, #11-04 to #14-04
#17-04 to #20-04, #23-04, #25-04 to #35-04

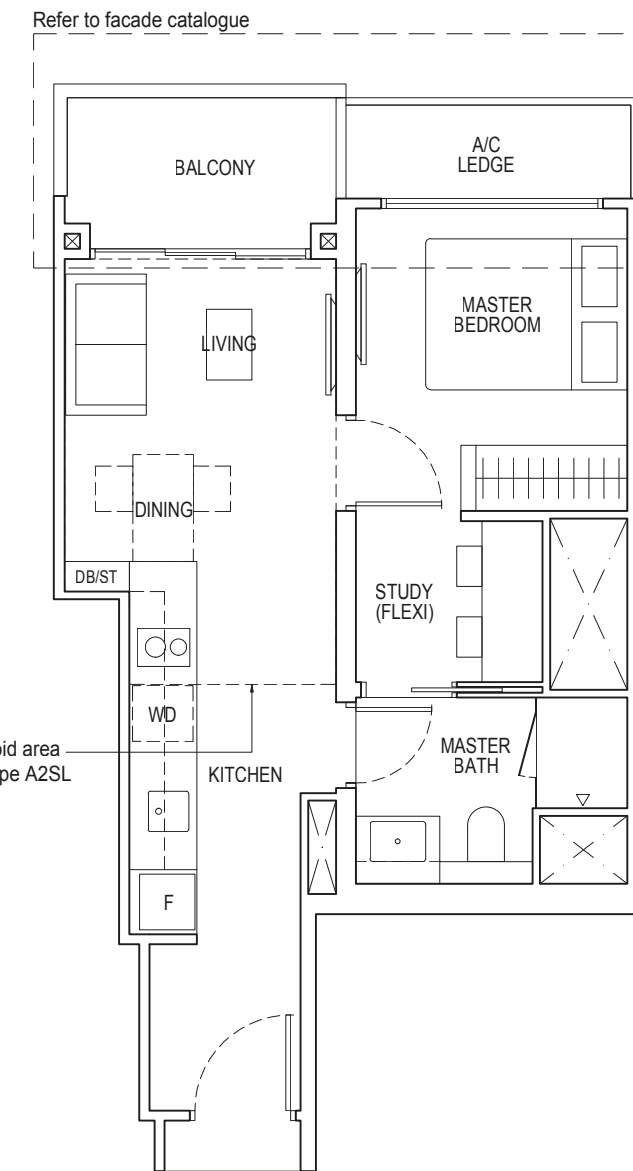

Dotted line denotes strata void area above Living & Dining for Type A2SL

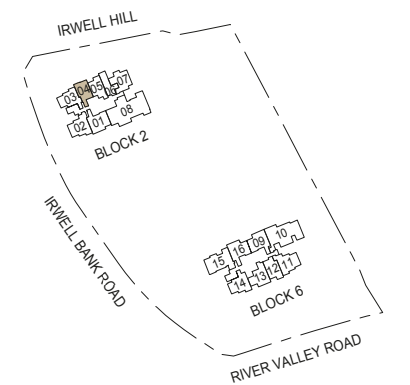

Key plan is not drawn to scale.



Area includes air-con (A/C) ledge, balcony and strata void area where applicable. The plans are subject to change as may be approved by relevant authorities. All floor plans are approximate measurements only and are subject to government re-survey. The balcony shall not be enclosed unless with the approved balcony screen. For an illustration of the approved balcony screen, please refer to the diagram annexed hereto as "Annexure 1".

1-Bedroom + Study Loft

Type A2SL

58 sq m / 624 sq ft



Inclusive of strata void area of
12 sq m / 129 sq ft above Living & Dining
Block 2: #36-04

1-Bedroom + Study

Type A3S

42 sq m / 452 sq ft

Block 2: #04-05, #05-05, #07-05, #08-05
#16-05, #17-05, #22-05

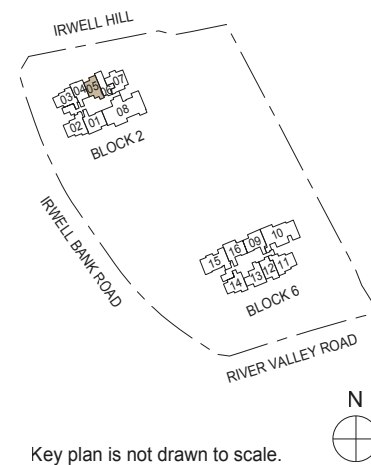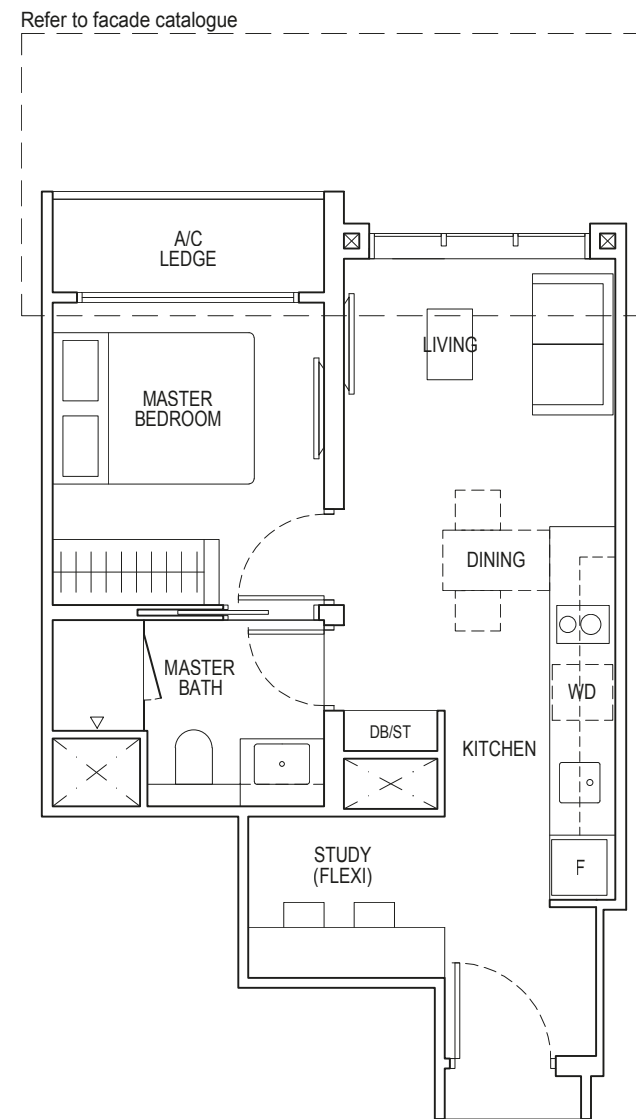


Area includes air-con (A/C) ledge, balcony and strata void area where applicable. The plans are subject to change as may be approved by relevant authorities. All floor plans are approximate measurements only and are subject to government re-survey. The balcony shall not be enclosed unless with the approved balcony screen. For an illustration of the approved balcony screen, please refer to the diagram annexed hereto as "Annexure 1".

1-Bedroom + Study


Type A3S(b)

46 sq m / 495 sq ft

Block 2: #02-05, #03-05, #06-05, #09-05 to #15-05
#18-05 to #21-05, #23-05, #25-05 to #35-05

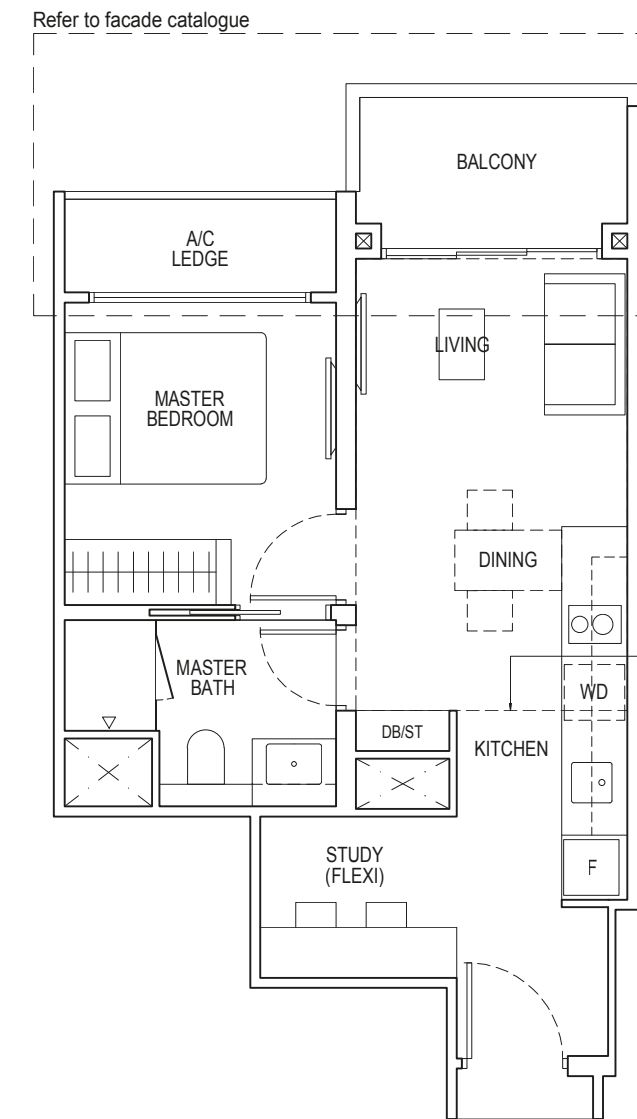

Dotted line denotes strata void area above Living & Dining for Type A3SL

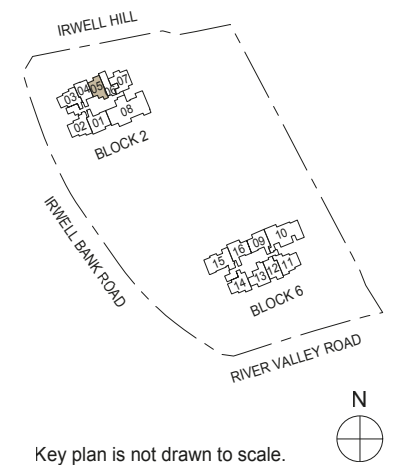

Area includes air-con (A/C) ledge, balcony and strata void area where applicable. The plans are subject to change as may be approved by relevant authorities. All floor plans are approximate measurements only and are subject to government re-survey. The balcony shall not be enclosed unless with the approved balcony screen. For an illustration of the approved balcony screen, please refer to the diagram annexed hereto as "Annexure 1".

1-Bedroom + Study Loft

Type A3SL


60 sq m / 646 sq ft
Inclusive of strata void area of
14 sq m / 151 sq ft above Living & Dining
Block 2: #36-05

1-Bedroom + Study


Type A4S

42 sq m / 452 sq ft

Block 6: #04-12, #05-12, #08-12, #09-12
#13-12, #15-12, #20-12, #21-12

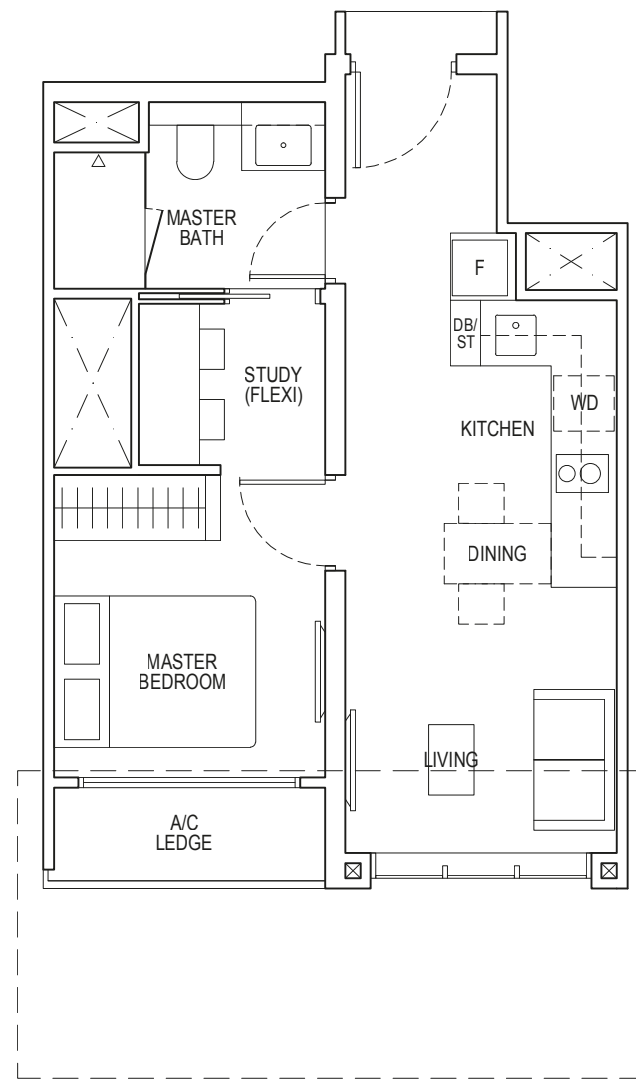

Refer to facade catalogue

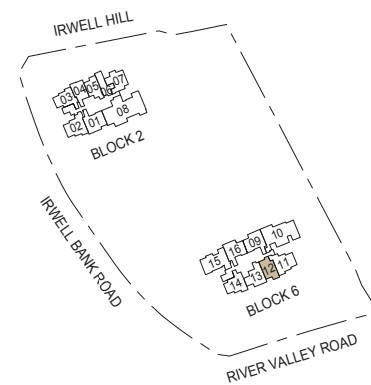

Key plan is not drawn to scale.




Area includes air-con (A/C) ledge, balcony and strata void area where applicable. The plans are subject to change as may be approved by relevant authorities. All floor plans are approximate measurements only and are subject to government re-survey. The balcony shall not be enclosed unless with the approved balcony screen. For an illustration of the approved balcony screen, please refer to the diagram annexed hereto as "Annexure 1".

1-Bedroom + Study

Type A4S(b)


47 sq m / 506 sq ft

Block 6: #02-12, #03-12, #06-12, #07-12
#10-12 to #12-12, #14-12, #16-12 to #19-12
#22-12, #23-12, #25-12 to #35-12

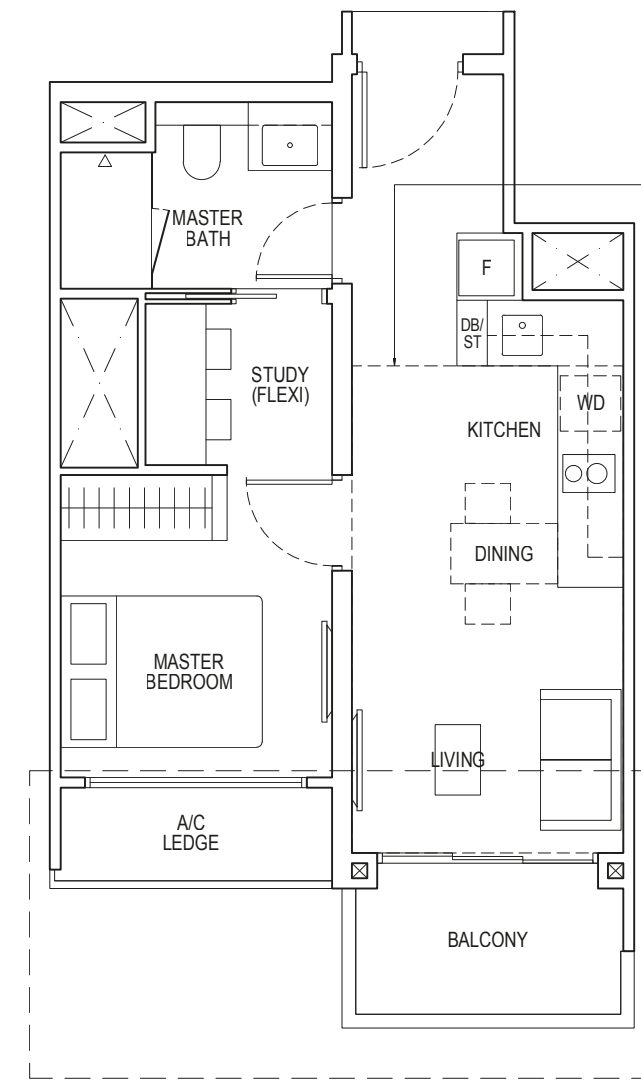

Refer to facade catalogue

Dotted line denotes strata void area above Living, Dining & Kitchen for Type A4SL

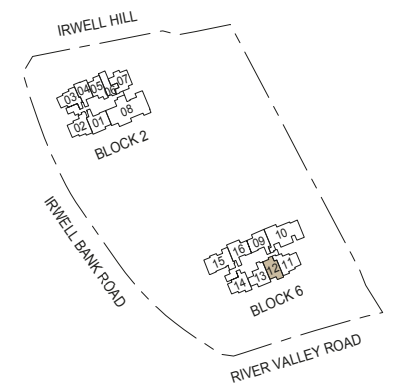

Key plan is not drawn to scale.



Area includes air-con (A/C) ledge, balcony and strata void area where applicable. The plans are subject to change as may be approved by relevant authorities. All floor plans are approximate measurements only and are subject to government re-survey. The balcony shall not be enclosed unless with the approved balcony screen. For an illustration of the approved balcony screen, please refer to the diagram annexed hereto as "Annexure 1".

1-Bedroom + Study Loft

Type A4SL

62 sq m / 667 sq ft

Inclusive of strata void area of 15 sq m / 161 sq ft above Living, Dining & Kitchen
Block 6: #36-12

2-Bedroom Classic

Type B1(b)

56 sq m / 603 sq ft

Block 6: #02-13 to #23-13, #25-13 to #35-13

2-Bedroom Classic Loft

Type B1L

67 sq m / 721 sq ft

Inclusive of strata void area of
11 sq m / 118 sq ft above Living & Dining
Block 6 : #36-13

2-Bedroom Classic

Type B2(b)

57 sq m / 614 sq ft


Block 6: #02-14 to #23-14, #25-14 to #35-14

2-Bedroom Classic Loft

Type B2L

68 sq m / 732 sq ft

Inclusive of strata void area of
11 sq m / 118 sq ft above Living & Dining
Block 6: #36-14

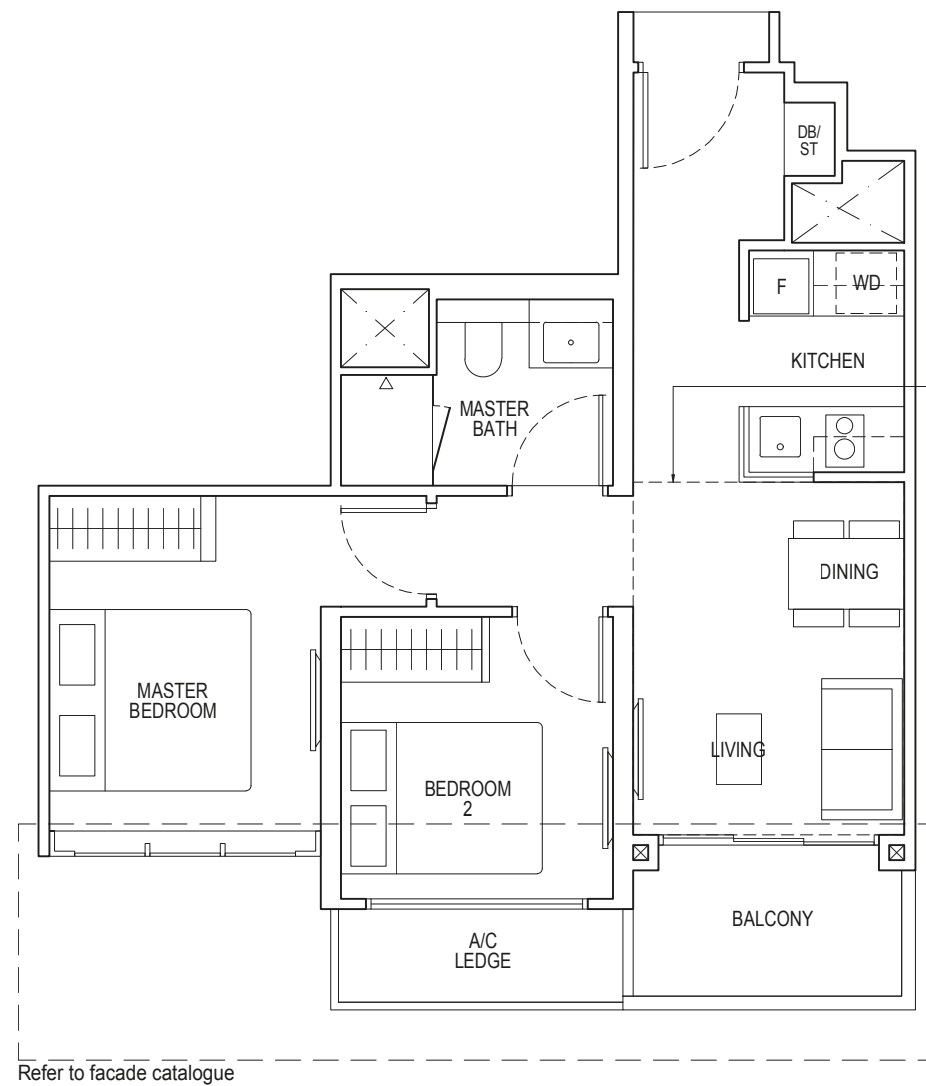


Dotted line denotes strata void area above Living & Dining for Type B1L


Refer to facade catalogue



Area includes air-con (A/C) ledge, balcony and strata void area where applicable. The plans are subject to change as may be approved by relevant authorities. All floor plans are approximate measurements only and are subject to government re-survey. The balcony shall not be enclosed unless with the approved balcony screen. For an illustration of the approved balcony screen, please refer to the diagram annexed hereto as "Annexure 1".

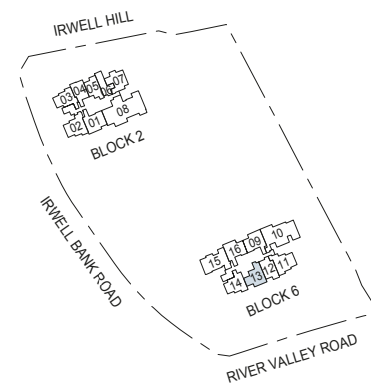

Key plan is not drawn to scale.

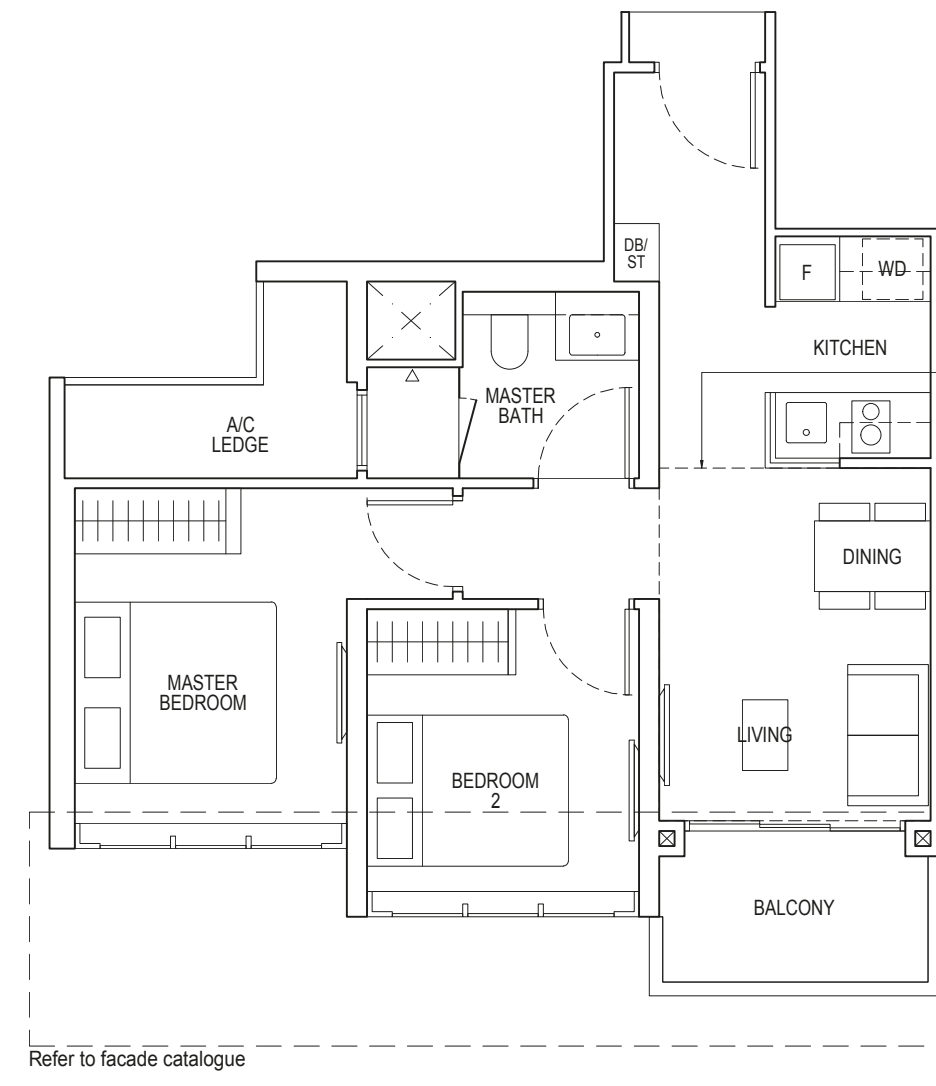


Dotted line denotes strata void area above Living & Dining for Type B2L

Refer to facade catalogue



Area includes air-con (A/C) ledge, balcony and strata void area where applicable. The plans are subject to change as may be approved by relevant authorities. All floor plans are approximate measurements only and are subject to government re-survey. The balcony shall not be enclosed unless with the approved balcony screen. For an illustration of the approved balcony screen, please refer to the diagram annexed hereto as "Annexure 1".

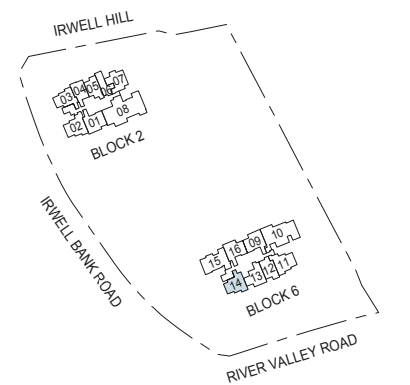

Key plan is not drawn to scale.



2-Bedroom Classic

Type B3(b)



57 sq m / 614 sq ft

Block 2: #02-03 to #23-03, #25-03 to #35-03

2-Bedroom Classic Loft

Type B3L

71 sq m / 764 sq ft
 Inclusive of strata void area of
 14 sq m / 151 sq ft above Living, Dining & Kitchen
 Block 2: #36-03

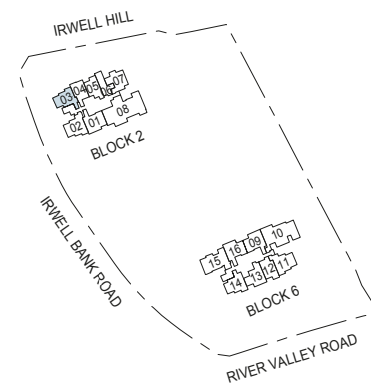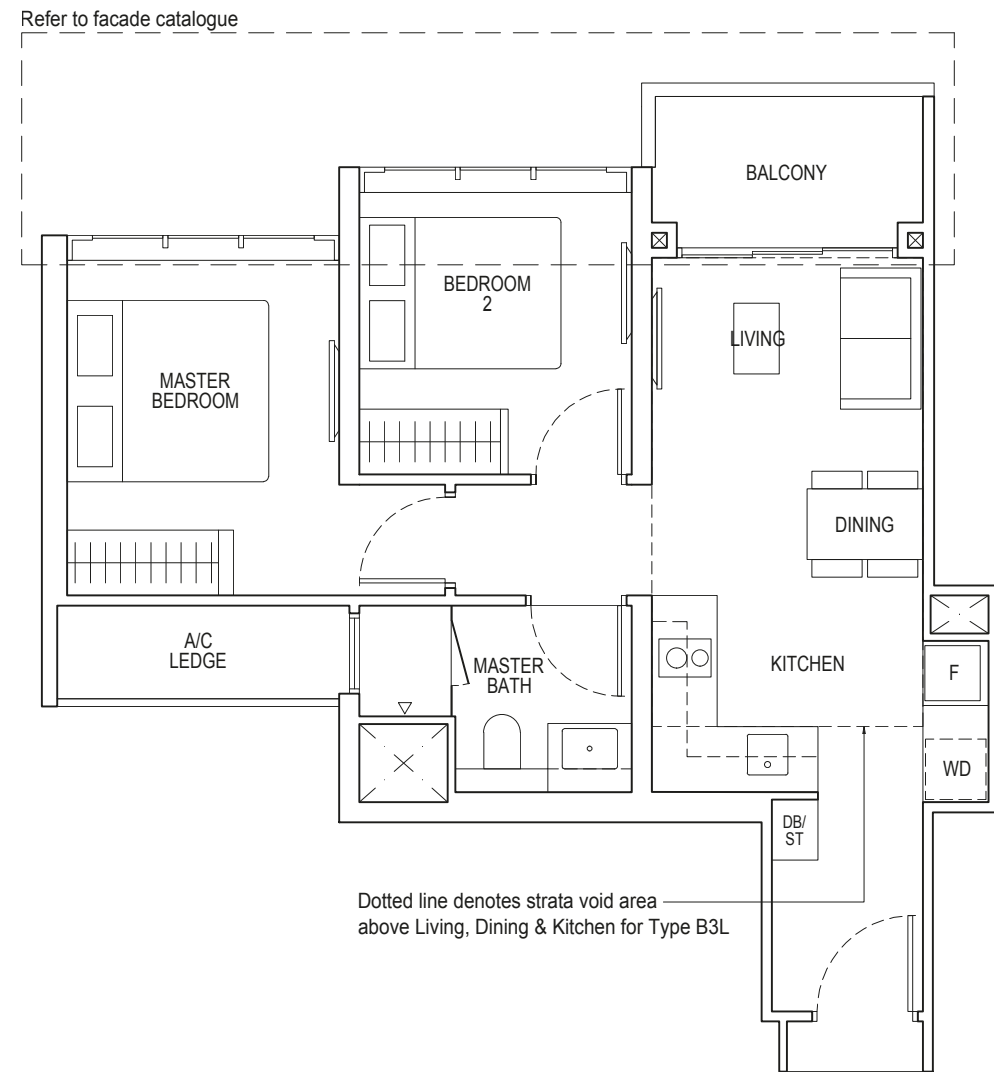

Key plan is not drawn to scale.



Area includes air-con (A/C) ledge, balcony and strata void area where applicable. The plans are subject to change as may be approved by relevant authorities. All floor plans are approximate measurements only and are subject to government re-survey. The balcony shall not be enclosed unless with the approved balcony screen. For an illustration of the approved balcony screen, please refer to the diagram annexed hereto as "Annexure 1".

2-Bedroom Classic

Type B4(b)



58 sq m / 624 sq ft

Block 2: #03-07 to #23-07, #25-07 to #35-07

2-Bedroom Classic Loft

Type B4L

71 sq m / 764 sq ft
 Inclusive of strata void area of
 13 sq m / 140 sq ft above Living & Dining
 Block 2: #36-07

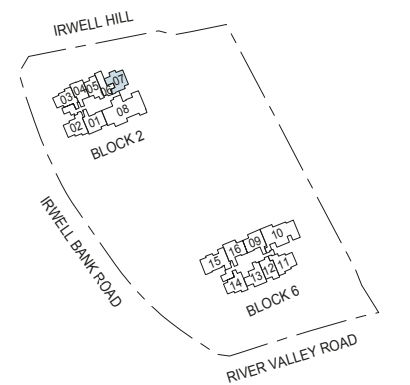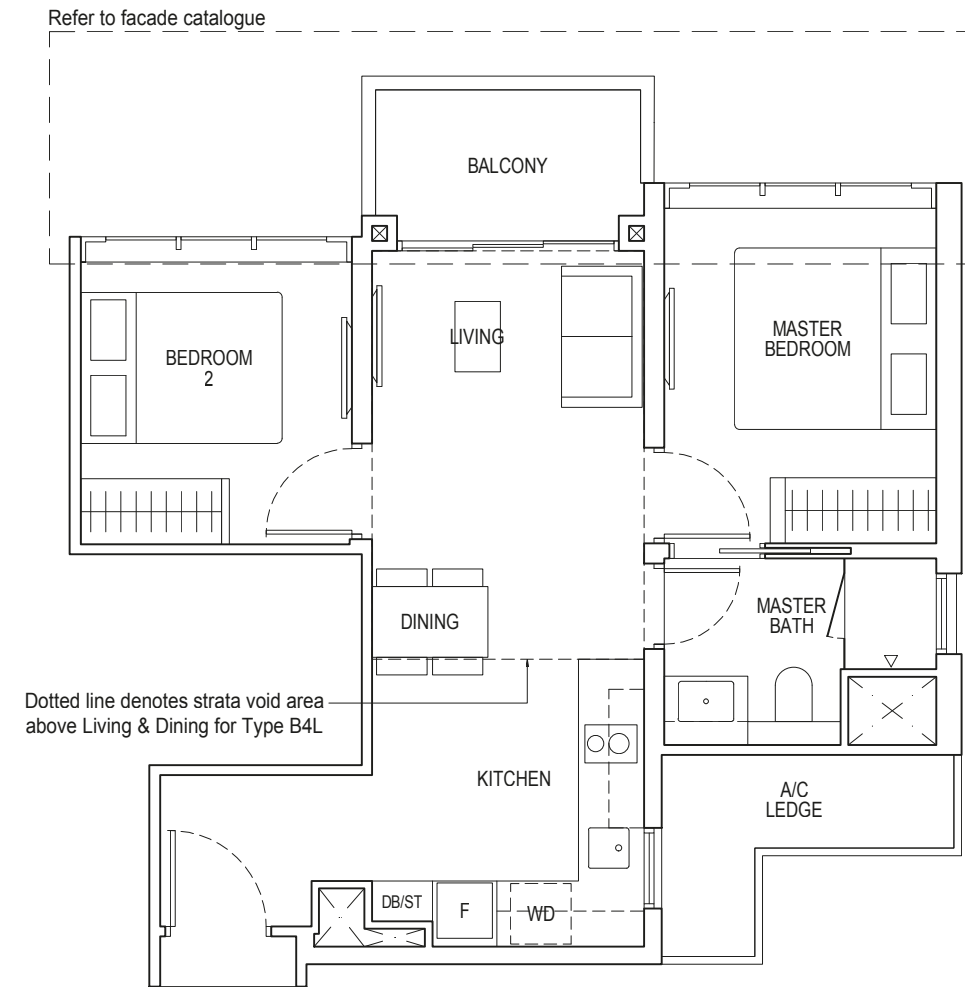

Key plan is not drawn to scale.





Area includes air-con (A/C) ledge, balcony and strata void area where applicable. The plans are subject to change as may be approved by relevant authorities. All floor plans are approximate measurements only and are subject to government re-survey. The balcony shall not be enclosed unless with the approved balcony screen. For an illustration of the approved balcony screen, please refer to the diagram annexed hereto as "Annexure 1".

2-Bedroom Premium

Type B5(b)

61 sq m / 657 sq ft

Block 2: #02-01 to #23-01, #25-01 to #35-01

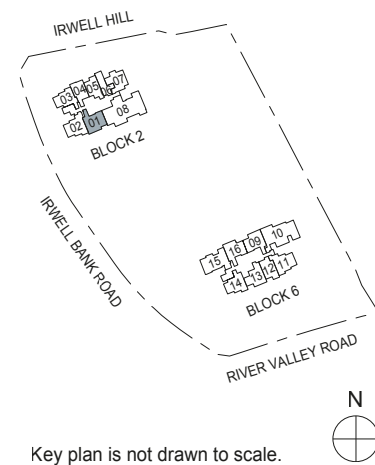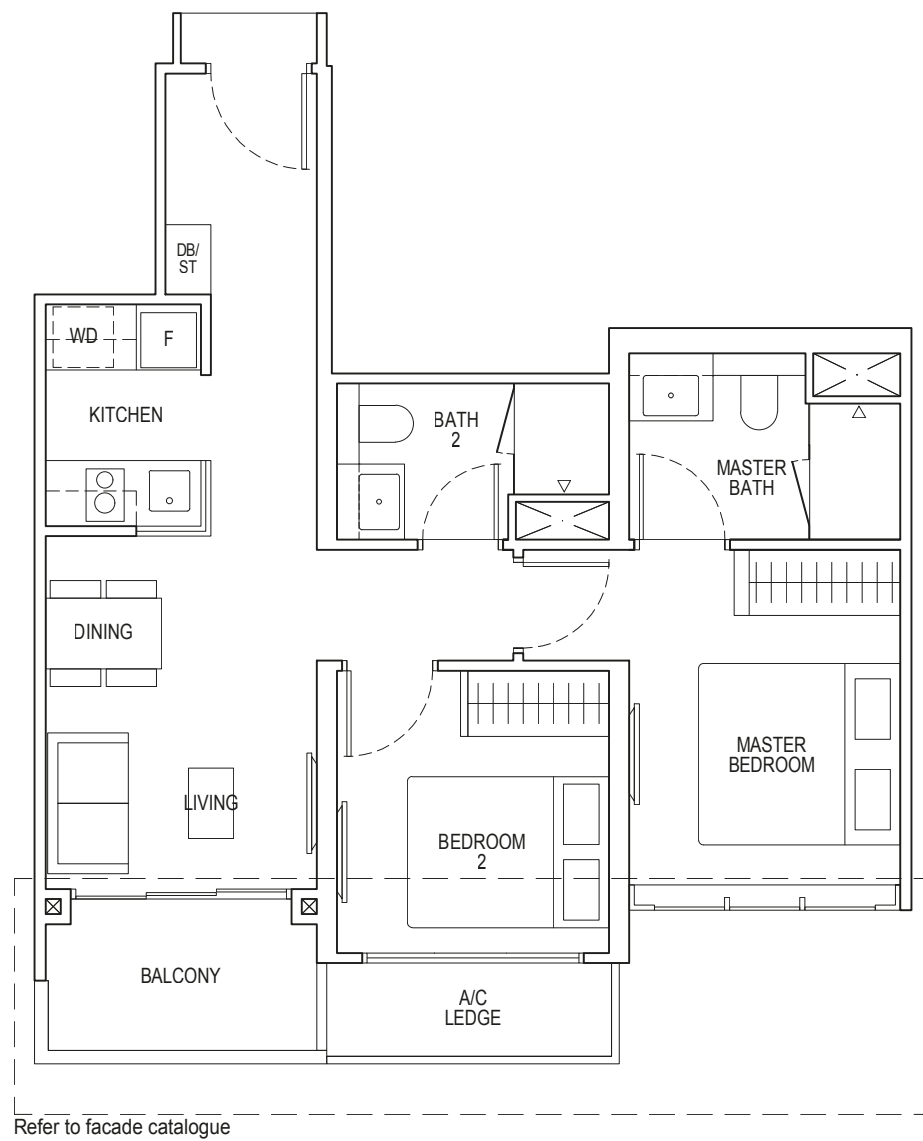



Area includes air-con (A/C) ledge, balcony and strata void area where applicable. The plans are subject to change as may be approved by relevant authorities. All floor plans are approximate measurements only and are subject to government re-survey. The balcony shall not be enclosed unless with the approved balcony screen. For an illustration of the approved balcony screen, please refer to the diagram annexed hereto as "Annexure 1".

2-Bedroom Premium

Type B6(b)

61 sq m / 657 sq ft

Block 6: #02-16 to #23-16, #25-16 to #35-16

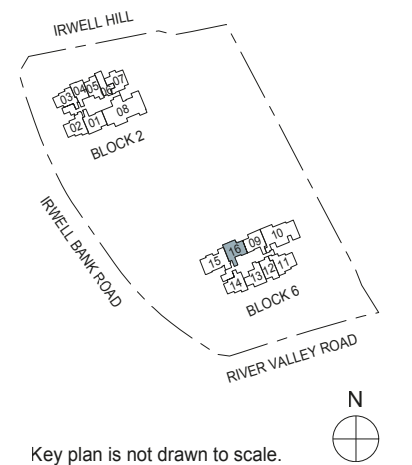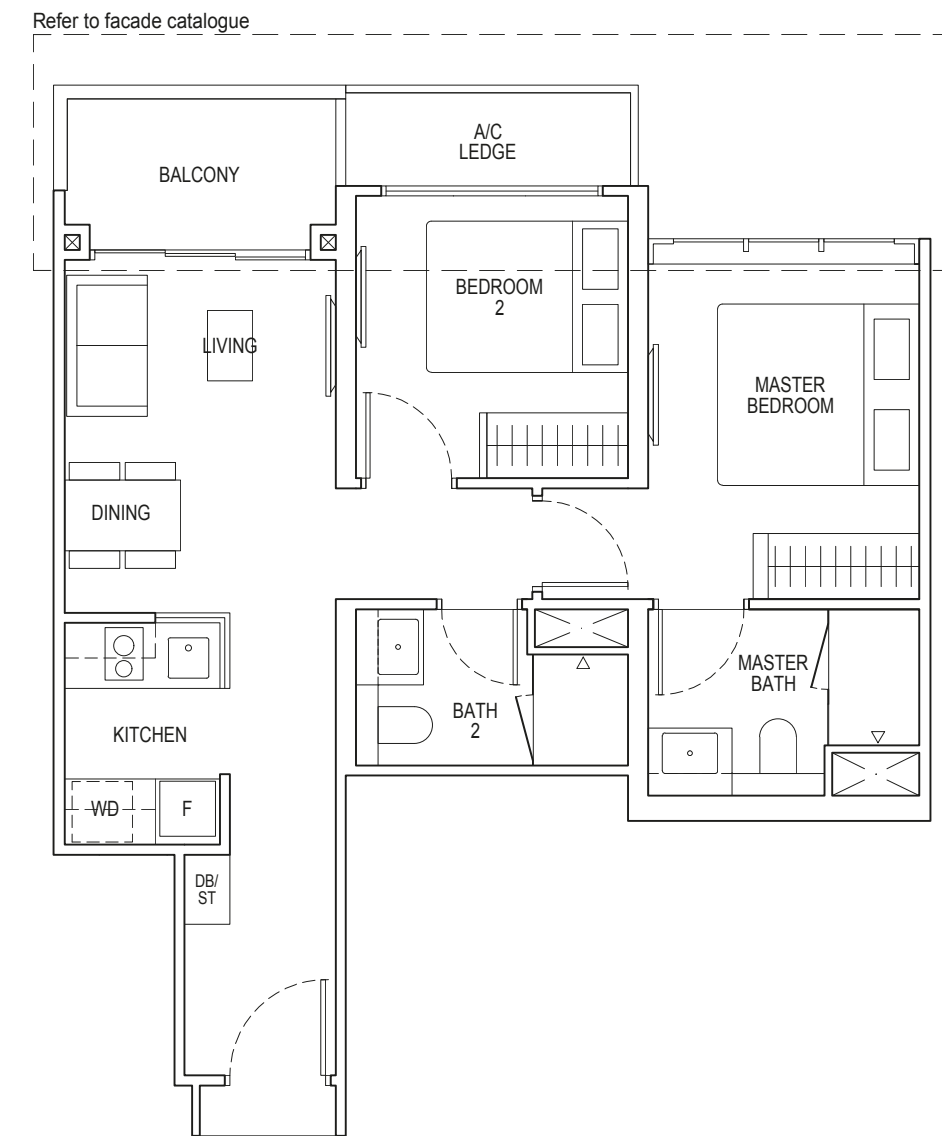


Area includes air-con (A/C) ledge, balcony and strata void area where applicable. The plans are subject to change as may be approved by relevant authorities. All floor plans are approximate measurements only and are subject to government re-survey. The balcony shall not be enclosed unless with the approved balcony screen. For an illustration of the approved balcony screen, please refer to the diagram annexed hereto as "Annexure 1".

2-Bedroom Premium


Type B7(b)

62 sq m / 667 sq ft

Block 6: #02-09 to #23-09, #25-09 to #35-09

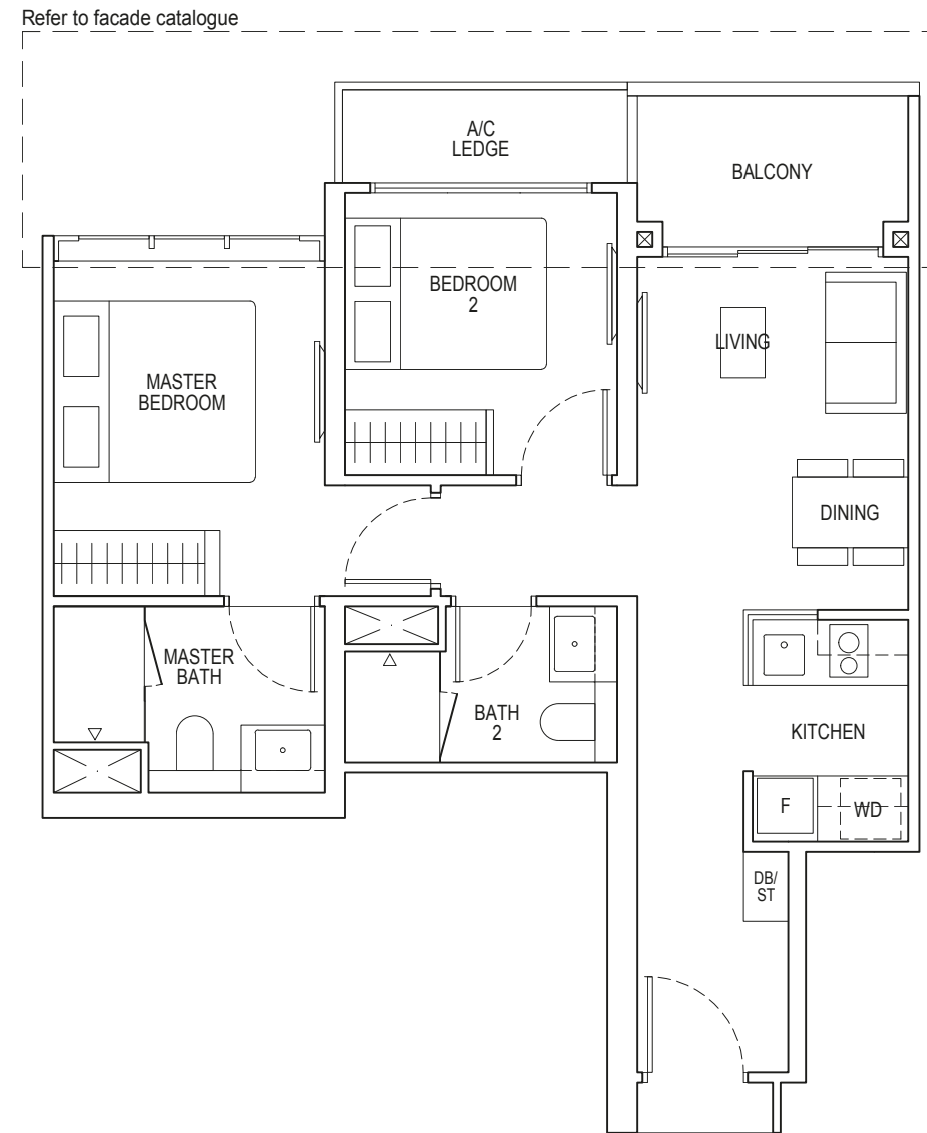

Area includes air-con (A/C) ledge, balcony and strata void area where applicable. The plans are subject to change as may be approved by relevant authorities. All floor plans are approximate measurements only and are subject to government re-survey. The balcony shall not be enclosed unless with the approved balcony screen. For an illustration of the approved balcony screen, please refer to the diagram annexed hereto as "Annexure 1".

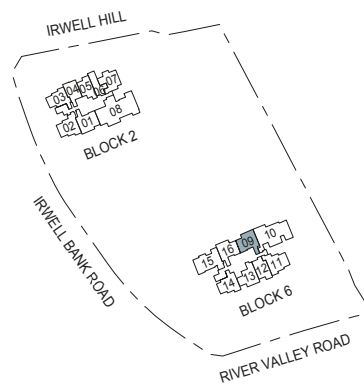

Key plan is not drawn to scale.




2-Bedroom Premium

Type B8(b)

62 sq m / 667 sq ft


Block 2: #02-02 to #23-02, #25-02 to #35-02

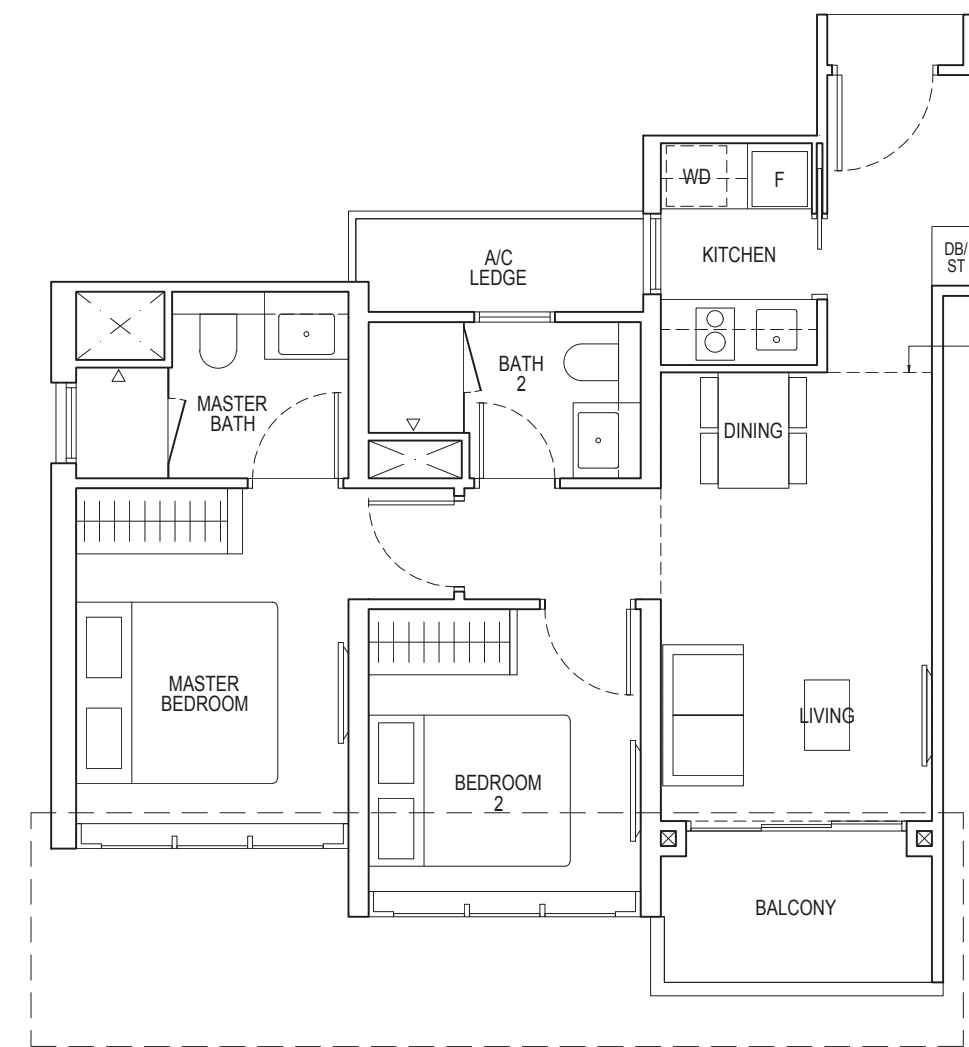

Refer to facade catalogue



Area includes air-con (A/C) ledge, balcony and strata void area where applicable. The plans are subject to change as may be approved by relevant authorities. All floor plans are approximate measurements only and are subject to government re-survey. The balcony shall not be enclosed unless with the approved balcony screen. For an illustration of the approved balcony screen, please refer to the diagram annexed hereto as "Annexure 1".

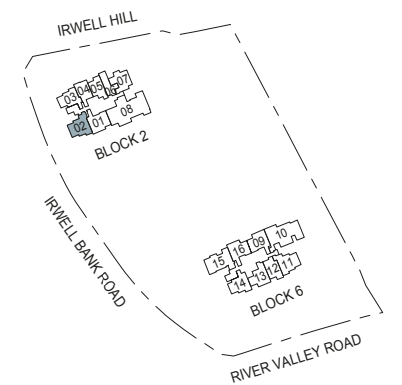

Key plan is not drawn to scale.



2-Bedroom Premium Loft

Type B8L

76 sq m / 818 sq ft
Inclusive of strata void area of
14 sq m / 151 sq ft above Living & Dining
Block 2: #36-02

Dotted line denotes strata void area above Living & Dining for Type B8L

2-Bedroom Premium

Type B9(b)

63 sq m / 678 sq ft

Block 6: #02-11 to #23-11, #25-11 to #35-11

2-Bedroom Premium Loft

Type B9L



77 sq m / 829 sq ft
 Inclusive of strata void area of
 14 sq m / 151 sq ft above Living & Dining
 Block 6: #36-11

3-Bedroom Classic


Type C1(b)

80 sq m / 861 sq ft

Block 6: #02-15 to #23-15, #25-15 to #35-15

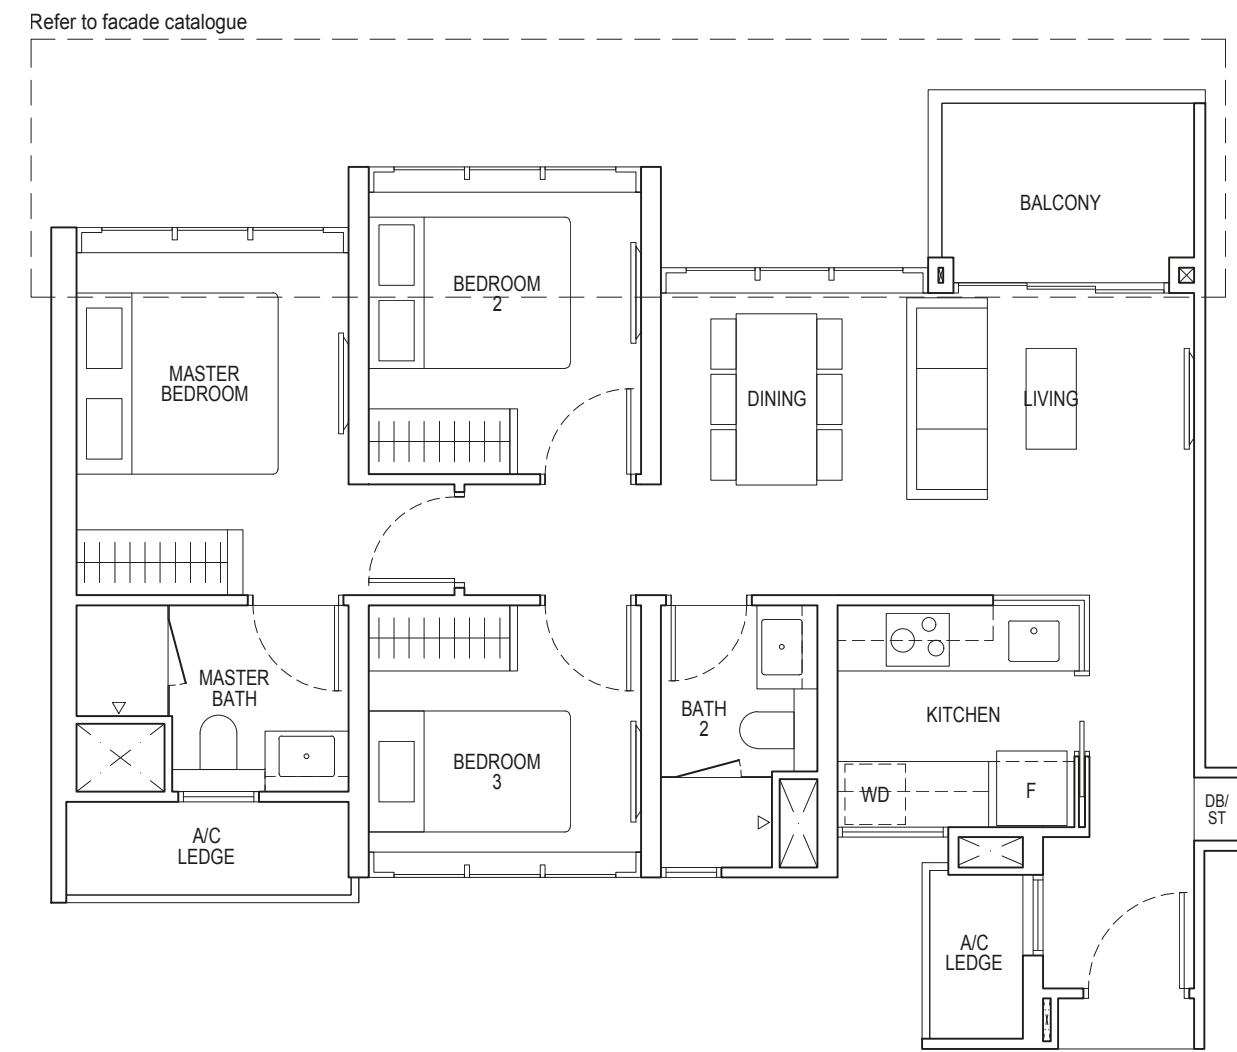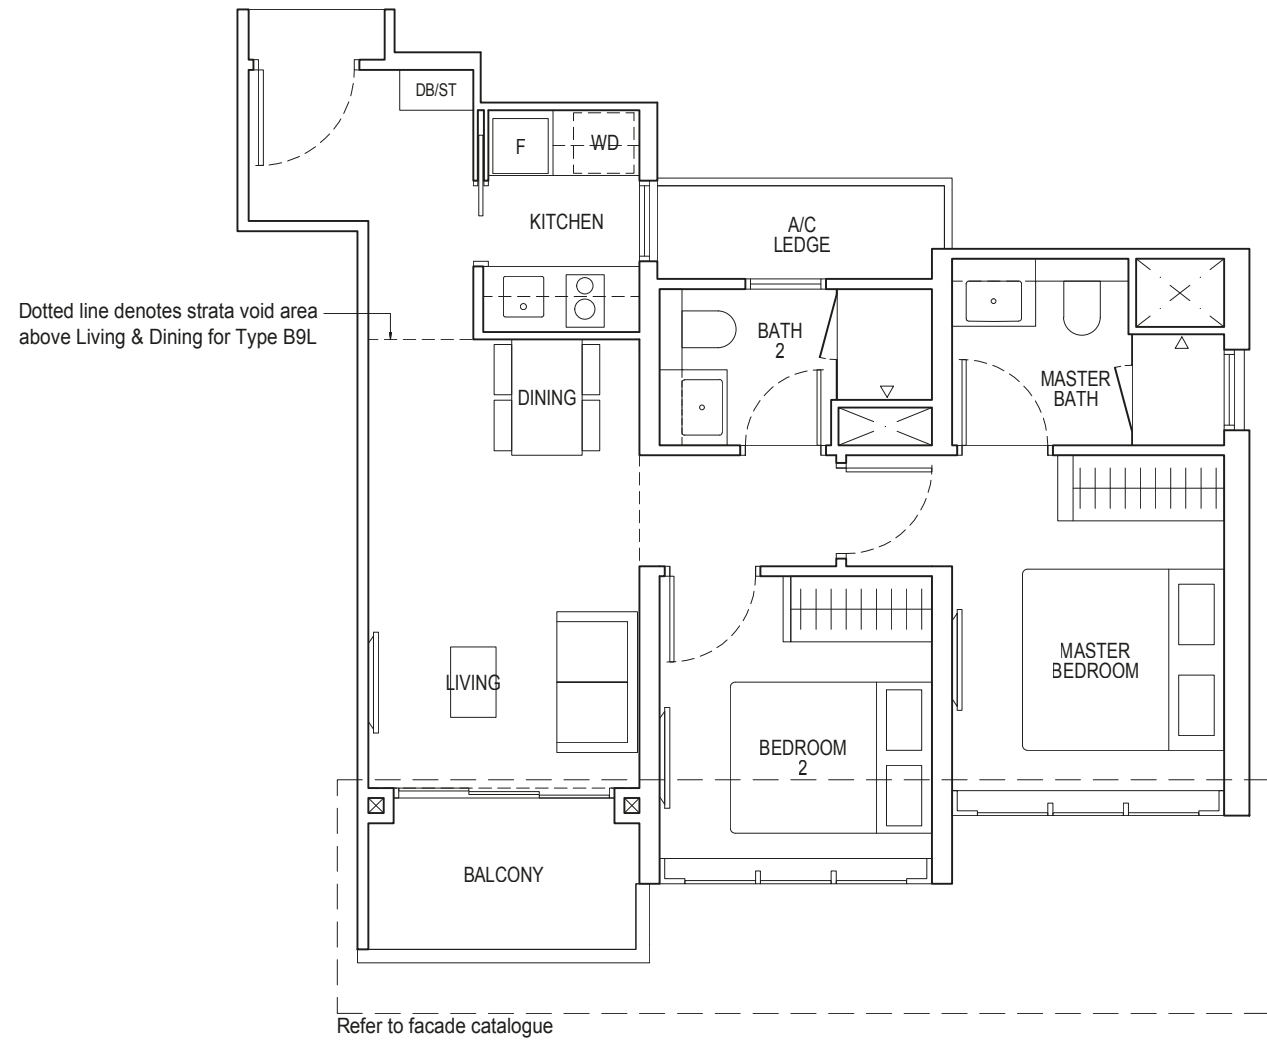


Area includes air-con (A/C) ledge, balcony and strata void area where applicable. The plans are subject to change as may be approved by relevant authorities. All floor plans are approximate measurements only and are subject to government re-survey. The balcony shall not be enclosed unless with the approved balcony screen. For an illustration of the approved balcony screen, please refer to the diagram annexed hereto as "Annexure 1".

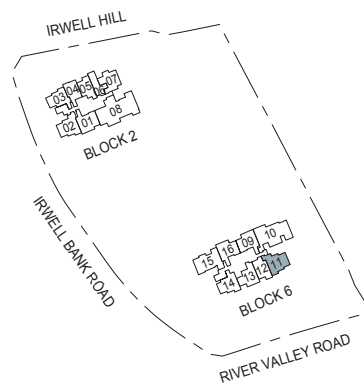

Key plan is not drawn to scale.



Area includes air-con (A/C) ledge, balcony and strata void area where applicable. The plans are subject to change as may be approved by relevant authorities. All floor plans are approximate measurements only and are subject to government re-survey. The balcony shall not be enclosed unless with the approved balcony screen. For an illustration of the approved balcony screen, please refer to the diagram annexed hereto as "Annexure 1".

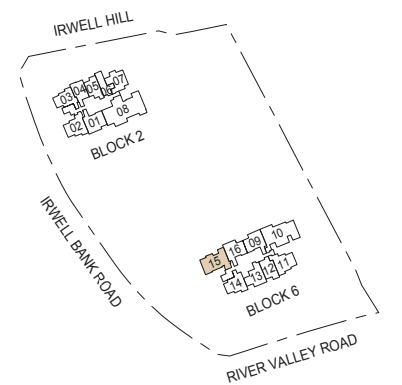

Key plan is not drawn to scale.




3-Bedroom Premium


Type C2(b)

118 sq m / 1270 sq ft

Block 6: #02-10 to #23-10, #25-10 to #35-10

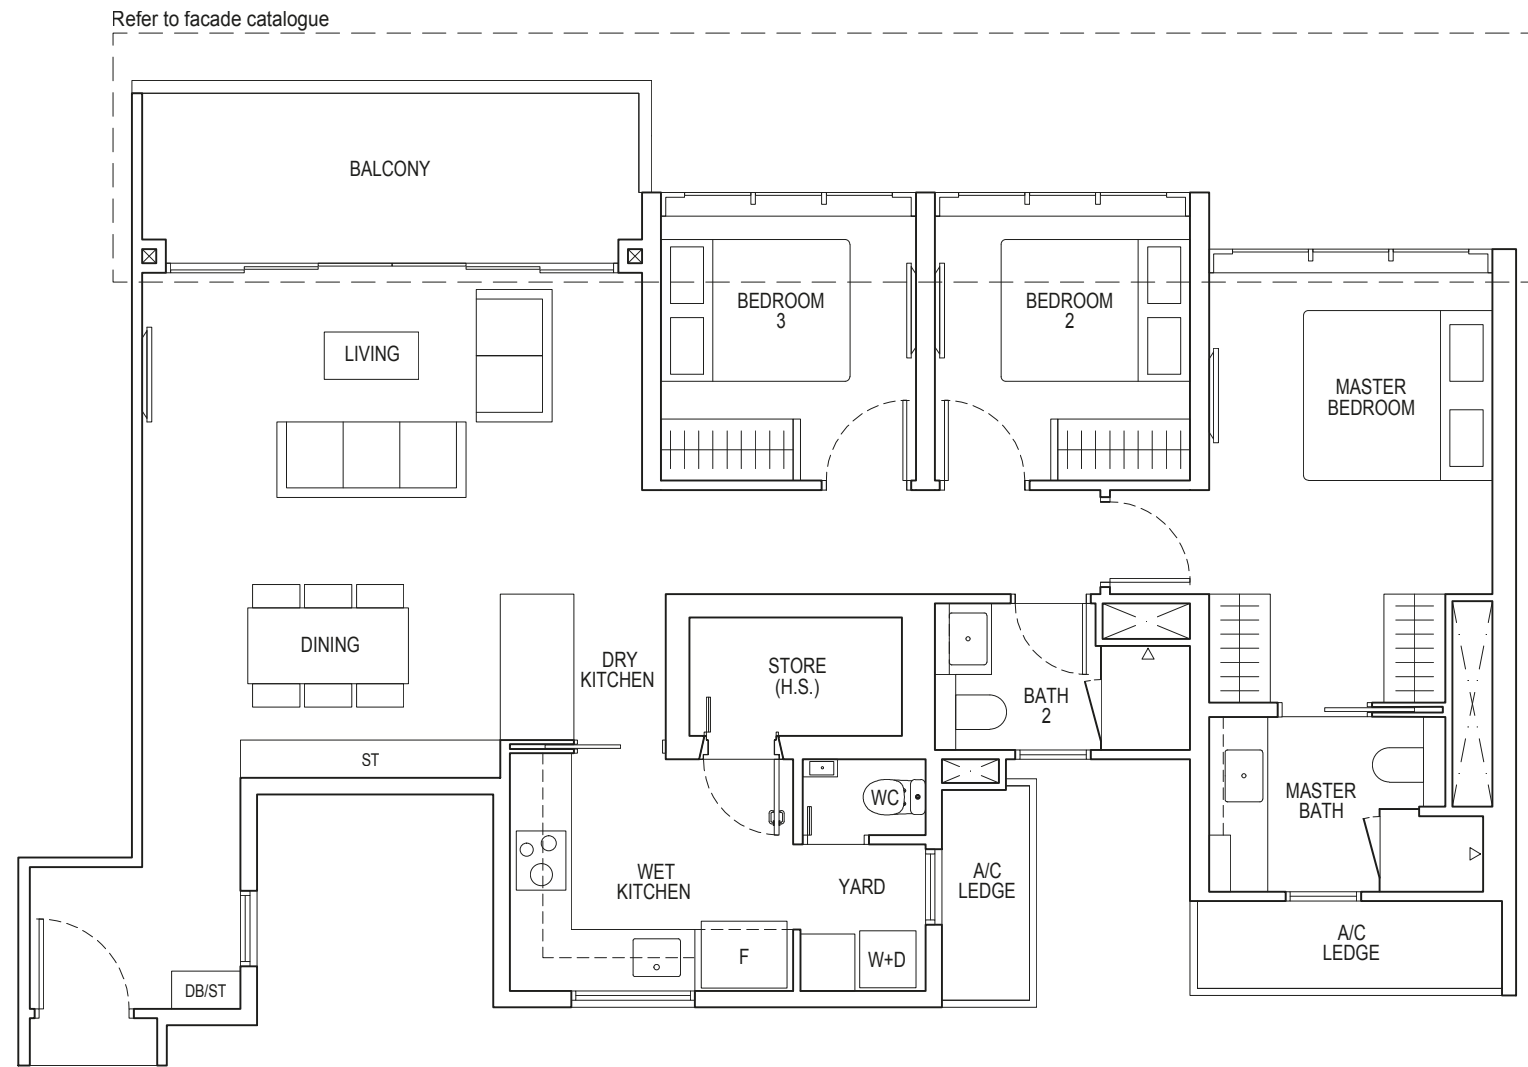

Area includes air-con (A/C) ledge, balcony and strata void area where applicable. The plans are subject to change as may be approved by relevant authorities. All floor plans are approximate measurements only and are subject to government re-survey. The balcony shall not be enclosed unless with the approved balcony screen. For an illustration of the approved balcony screen, please refer to the diagram annexed hereto as "Annexure 1".

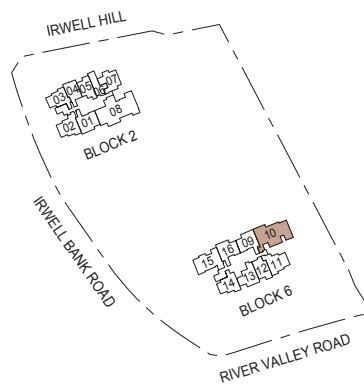

Key plan is not drawn to scale.




4-Bedroom Premium


Type D1(b)

143 sq m / 1539 sq ft


Block 2: #05-08 to #07-08, #09-08, #17-08, #18-08, #23-08, #30-08, #32-08 to #35-08

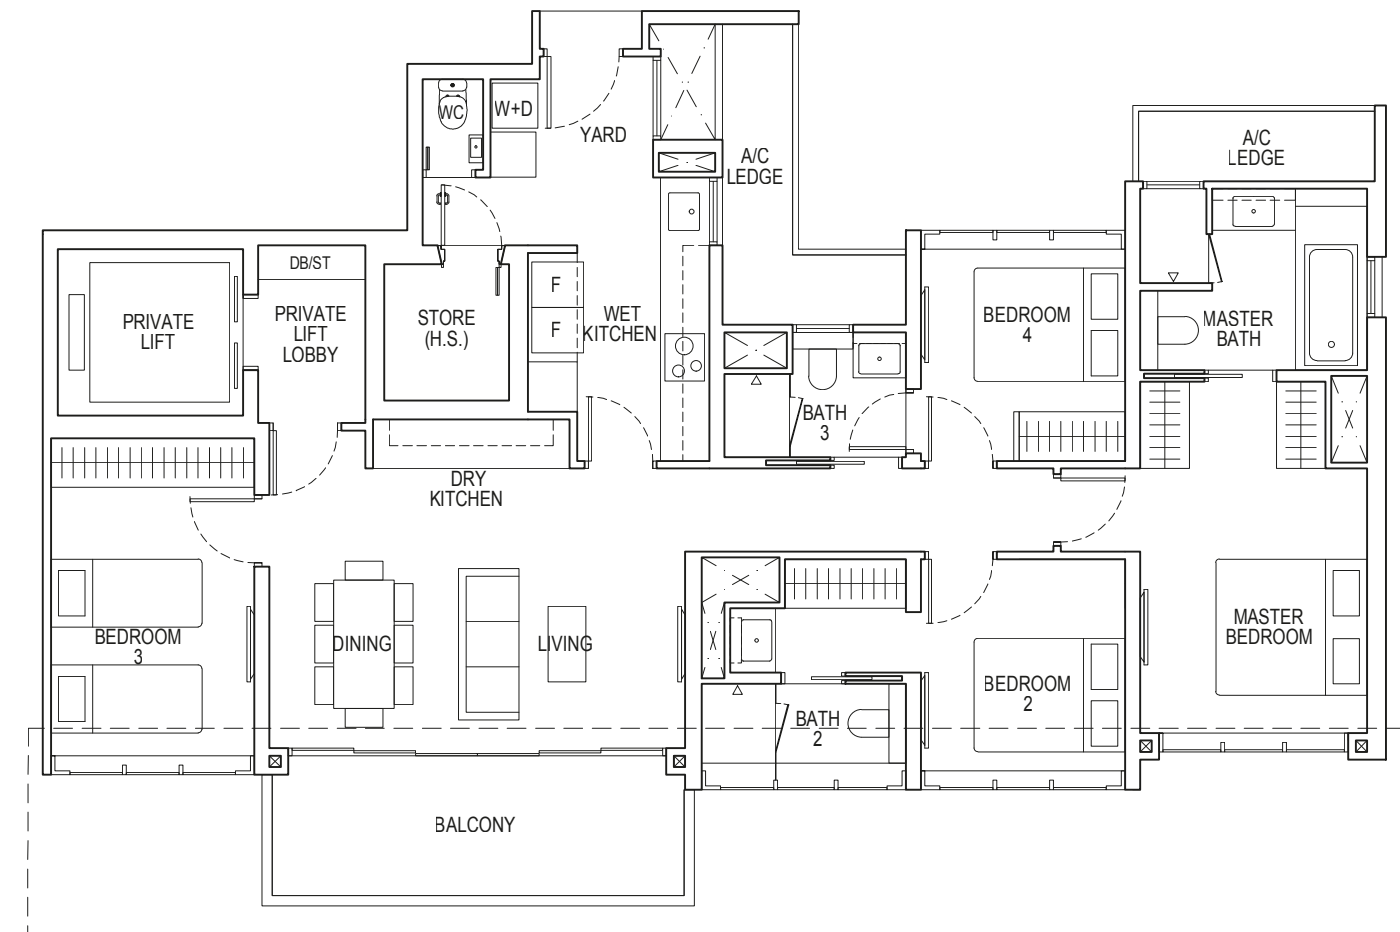

Refer to facade catalogue

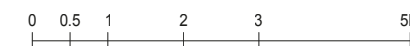

Area includes air-con (A/C) ledge, balcony and strata void area where applicable. The plans are subject to change as may be approved by relevant authorities. All floor plans are approximate measurements only and are subject to government re-survey. The balcony shall not be enclosed unless with the approved balcony screen. For an illustration of the approved balcony screen, please refer to the diagram annexed hereto as "Annexure 1".

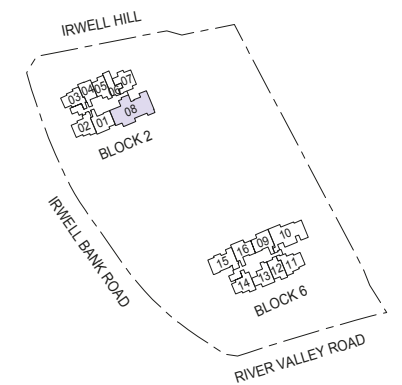

Key plan is not drawn to scale.




4-Bedroom Premium

Type D2(b)

147 sq m / 1582 sq ft

Block 2: #02-08 to #04-08, #08-08, #10-08 to #16-08
#19-08 to #22-08, #25-08 to #29-08, #31-08

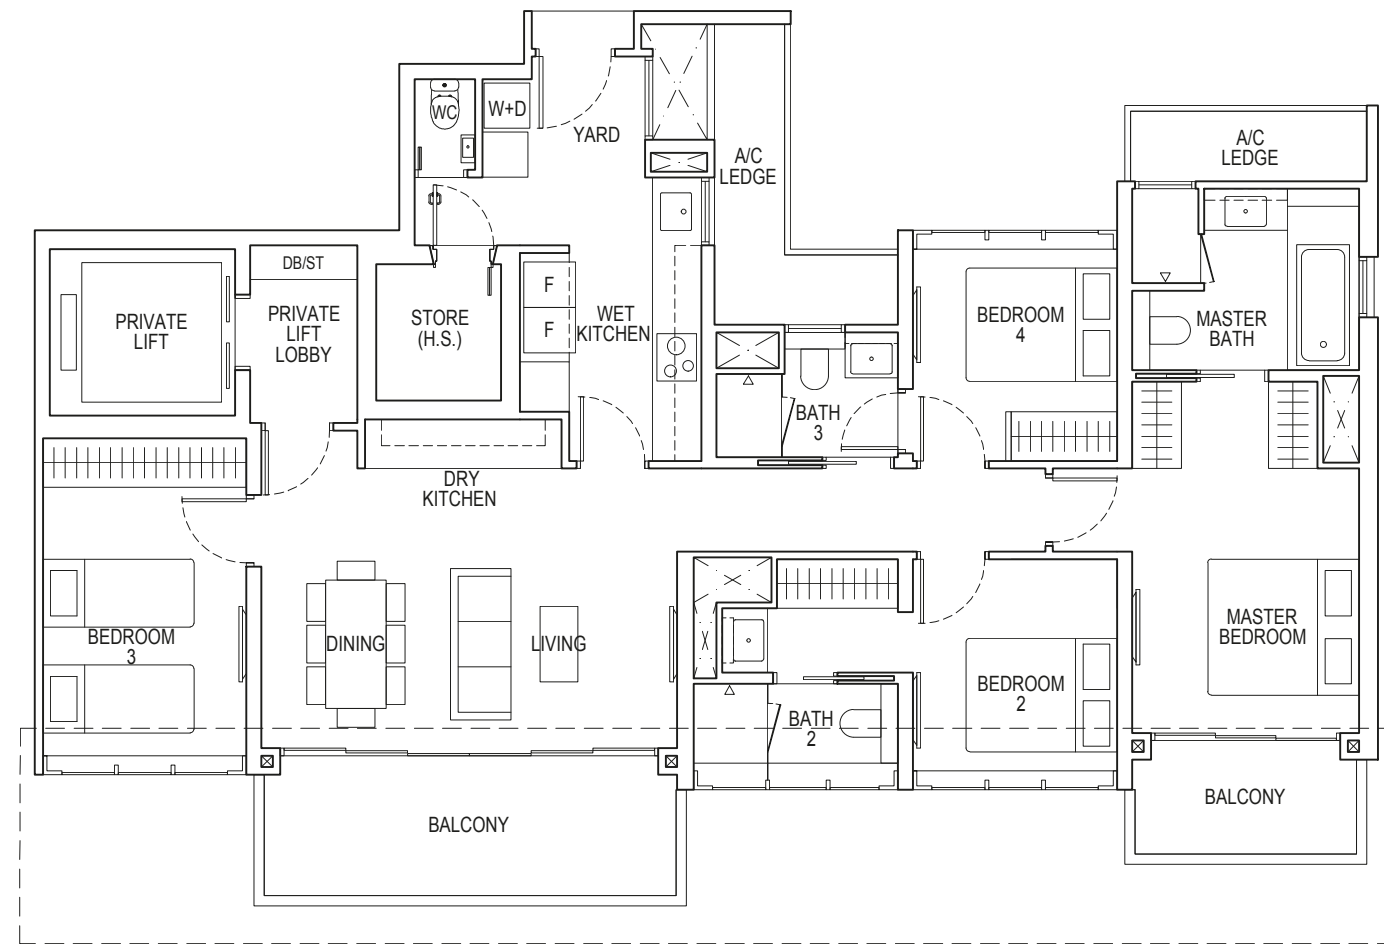


Refer to facade catalogue

Sky Penthouses



Area includes air-con (A/C) ledge, balcony and strata void area where applicable. The plans are subject to change as may be approved by relevant authorities. All floor plans are approximate measurements only and are subject to government re-survey. The balcony shall not be enclosed unless with the approved balcony screen. For an illustration of the approved balcony screen, please refer to the diagram annexed hereto as "Annexure 1".

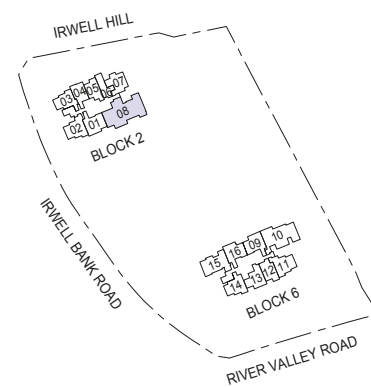


Key plan is not drawn to scale.



Type PH1


203 sq m / 2185 sq ft
 Inclusive of strata void area of
 38 sq m / 409 sq ft above Living, Dining & Dry Kitchen
 Block 6: #36-09

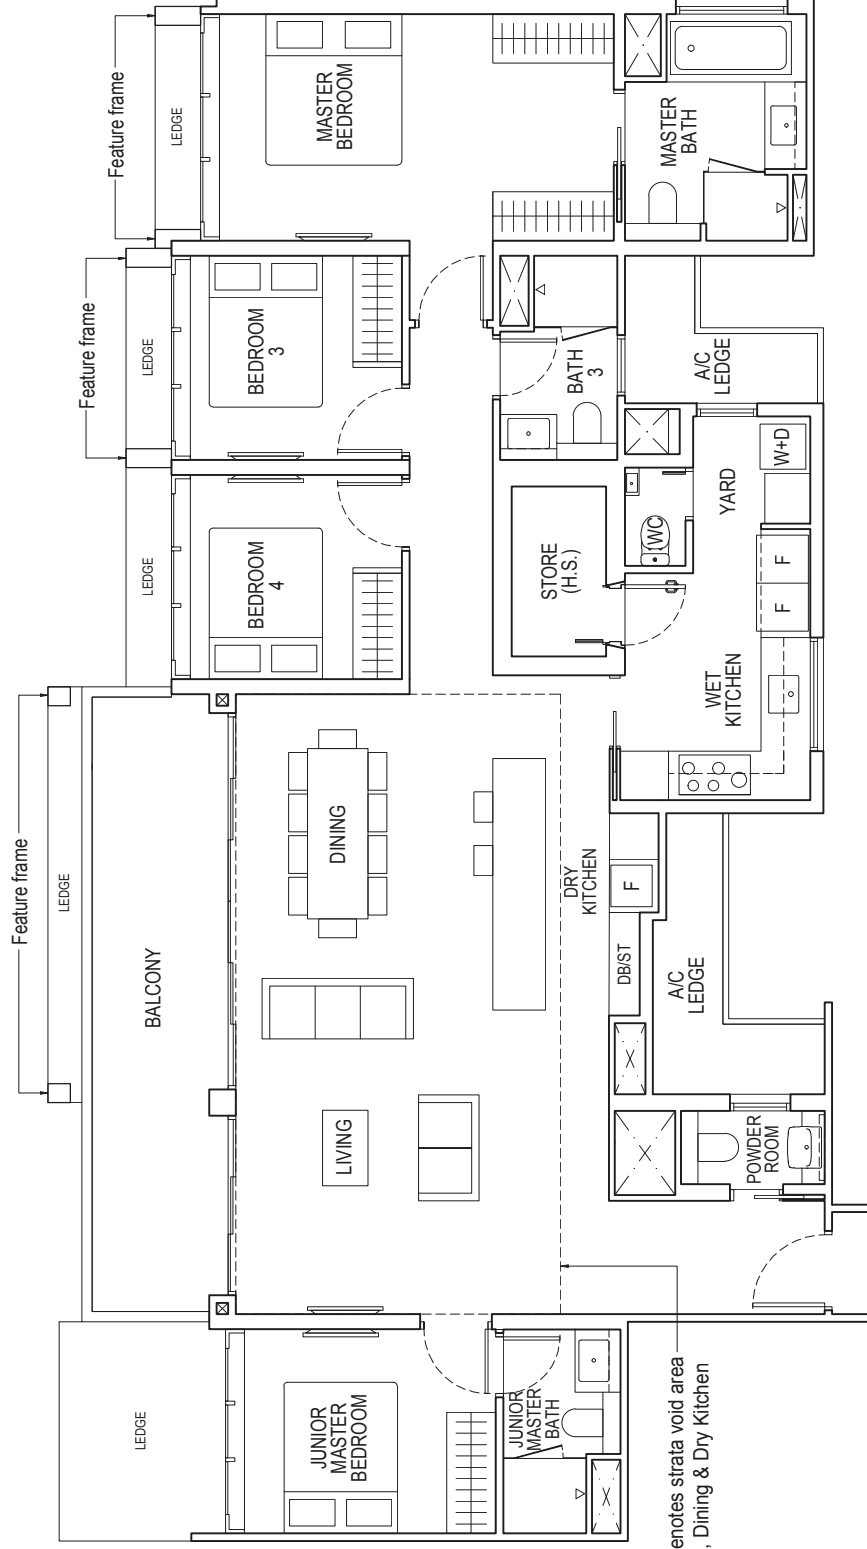

Dotted line denotes strata void area above Living, Dining & Dry Kitchen




Area includes air-con (A/C) ledge, balcony and strata void area where applicable. The plans are subject to change as may be approved by relevant authorities. All floor plans are approximate measurements only and are subject to government re-survey. The balcony shall not be enclosed unless with the approved balcony screen. For an illustration of the approved balcony screen, please refer to the diagram annexed hereto as 'Annexure 1'.

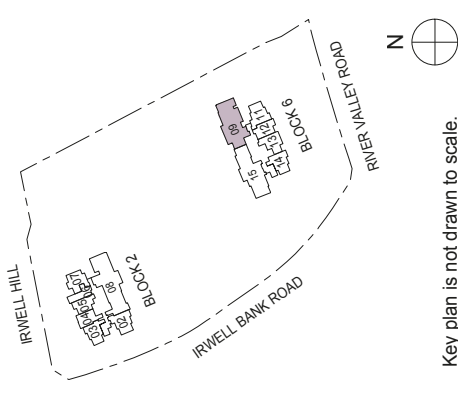

Key plan is not drawn to scale.

Type PH2


207 sq m / 2228 sq ft
 Inclusive of strata void area of
 42 sq m / 452 sq ft above Living, Dining & Dry Kitchen
 Block 6: #36-15

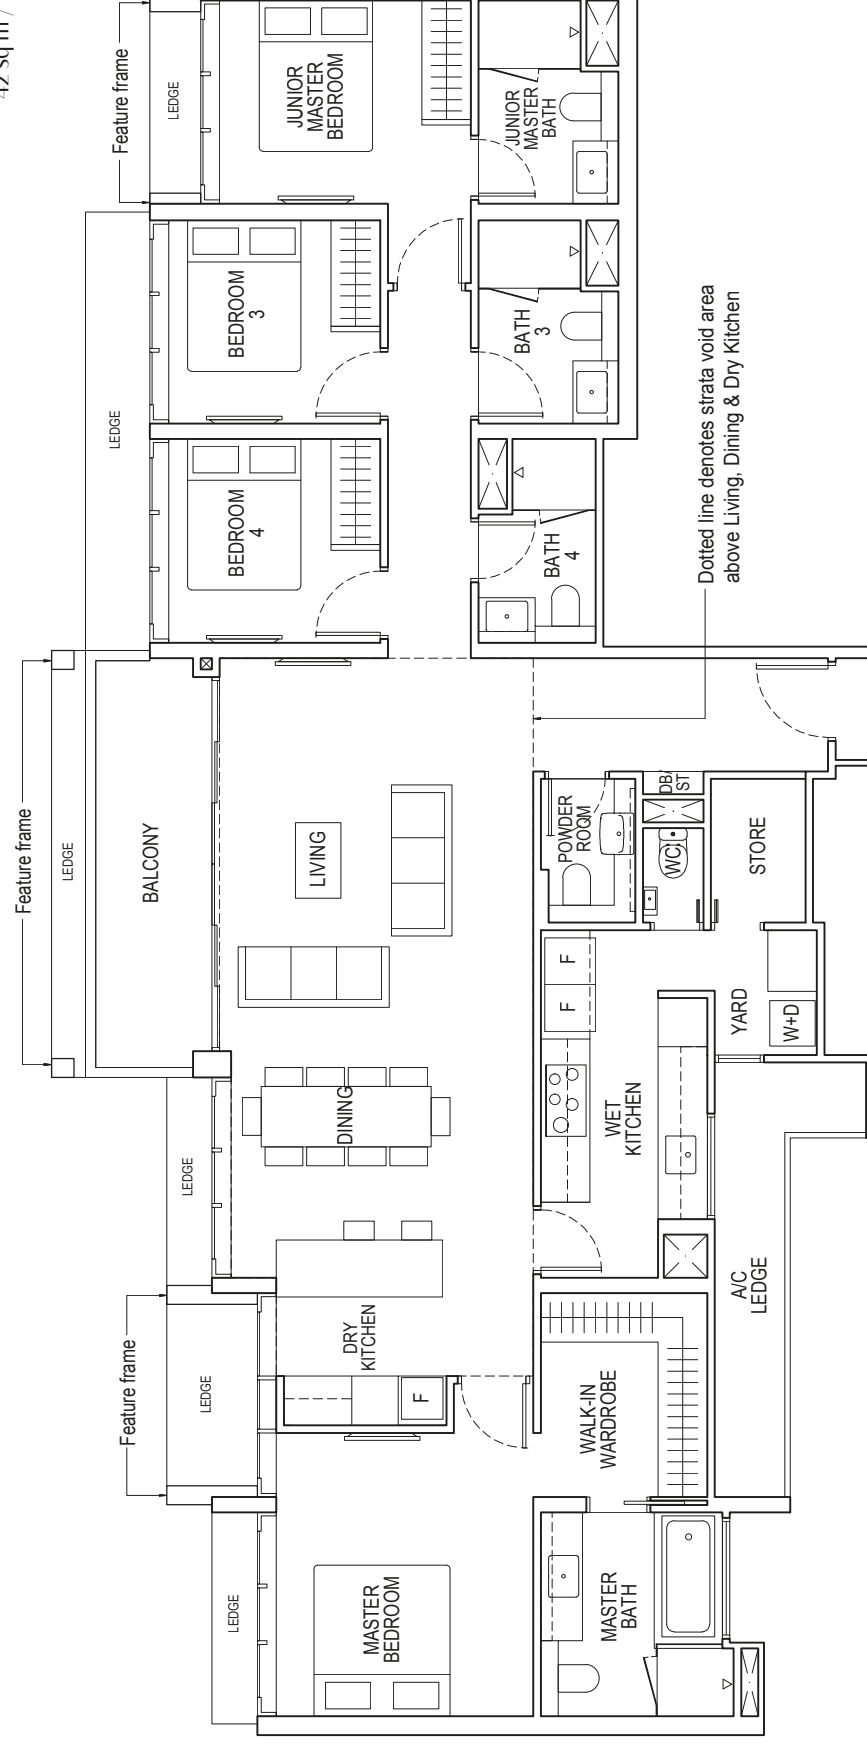

Dotted line denotes strata void area above Living, Dining & Dry Kitchen




Area includes air-con (A/C) ledge, balcony and strata void area where applicable. The plans are subject to change as may be approved by relevant authorities. All floor plans are approximate measurements only and are subject to government re-survey. The balcony shall not be enclosed unless with the approved balcony screen. For an illustration of the approved balcony screen, please refer to the diagram annexed hereto as 'Annexure 1'.

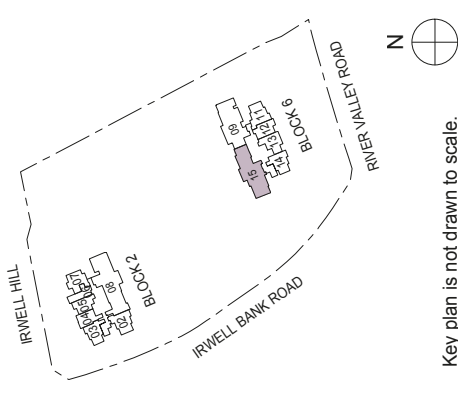

Key plan is not drawn to scale.

Type PH3

242 sq m / 2605 sq ft
 Inclusive of strata void area of
 40 sq m / 431 sq ft above living, Dining & Dry Kitchen
 Block 2: #36-08

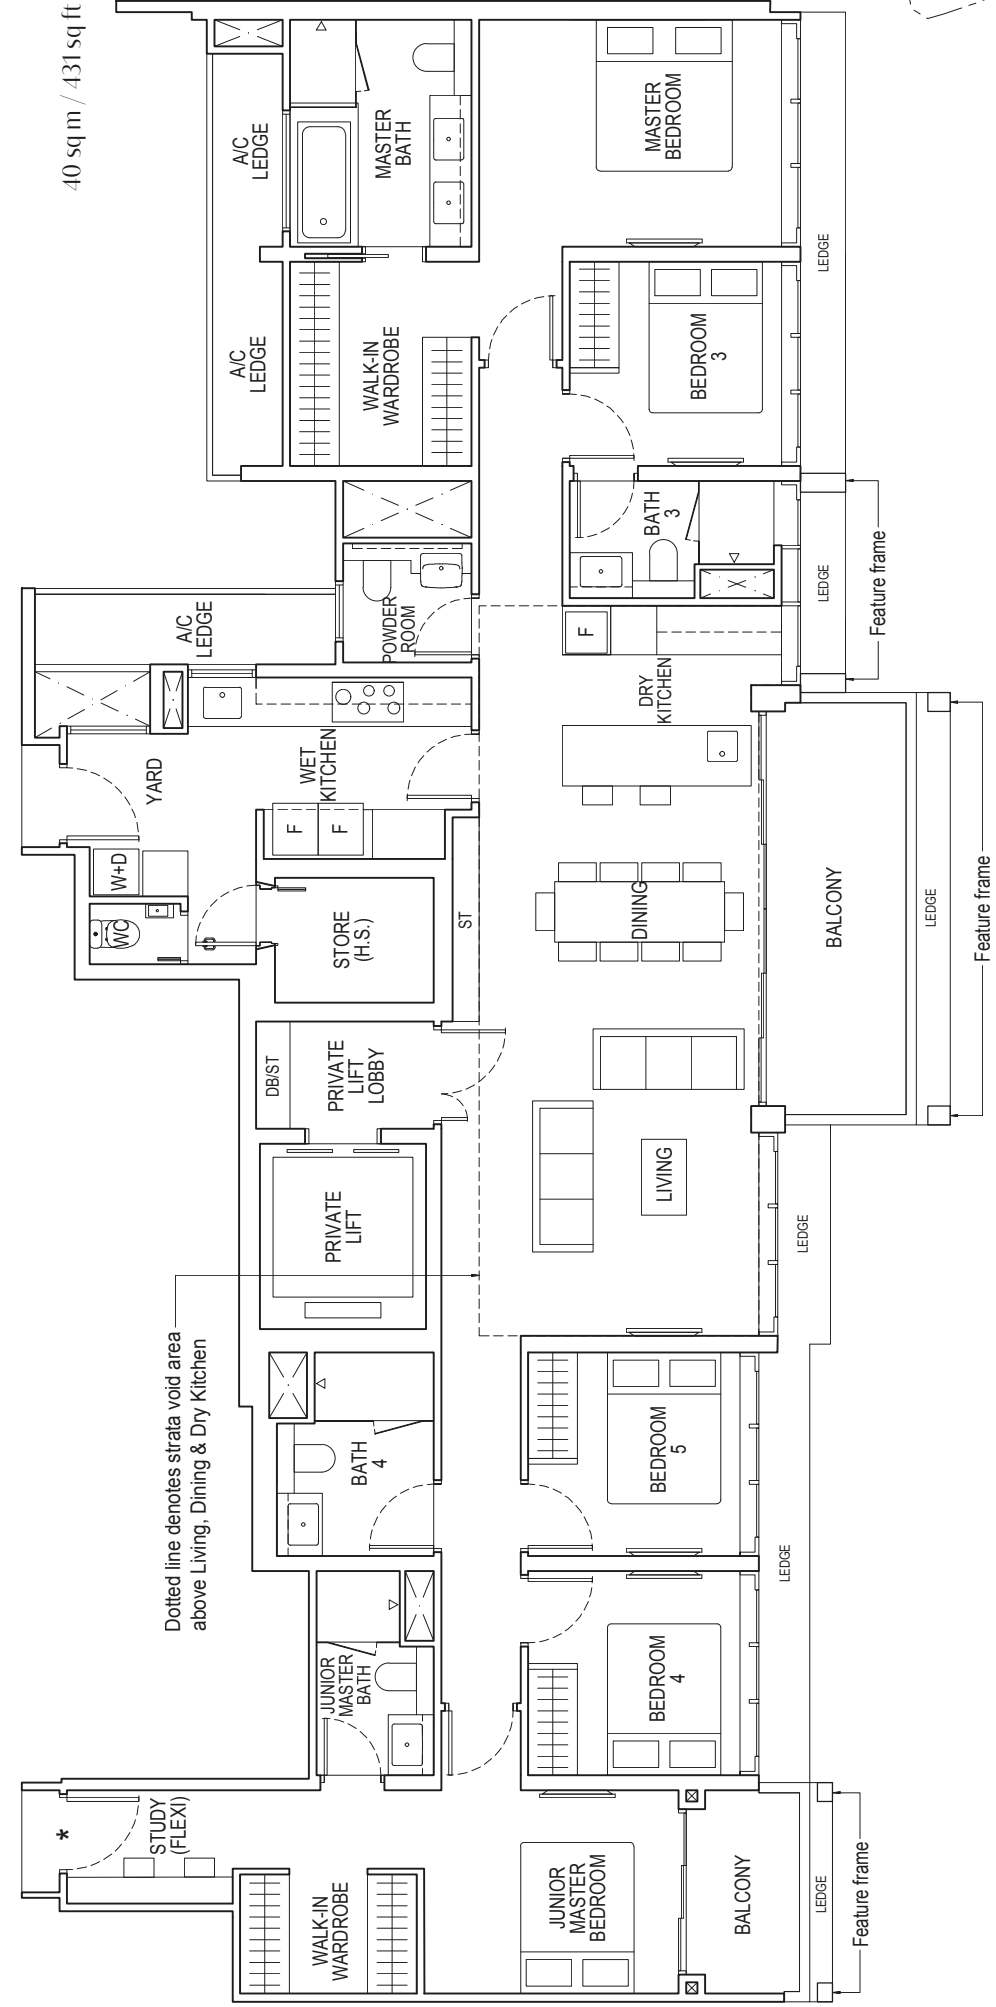


Dotted line denotes strata void area above Living, Dining & Dry Kitchen

* The one-way exit door at the Junior Master Bedroom is for fire escape purposes only




Area includes air-con (A/C) ledge, balcony and strata void area where applicable. The plans are subject to change as may be approved by relevant authorities. All floor plans are approximate measurements only and are subject to government re-survey. The balcony shall not be enclosed unless with the approved balcony screen. For an illustration of the approved balcony screen, please refer to the diagram annexed hereto as 'Annexure 1'.

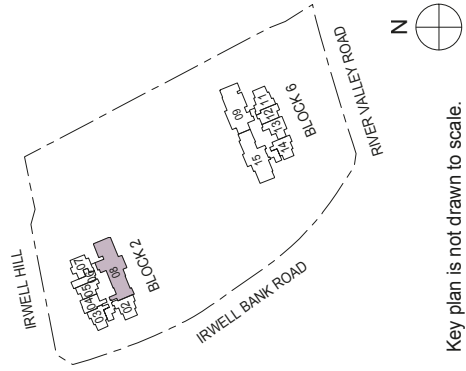

Key plan is not drawn to scale.


Annexure 1

Approved Typical Balcony Screen

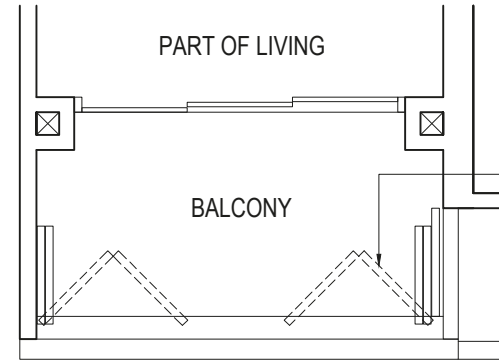


Plan

non-reflective & non-glaring slide & fold perforated aluminum panel (the proposed balcony screen allow natural ventilation at all times including the times when the screen are fully closed)

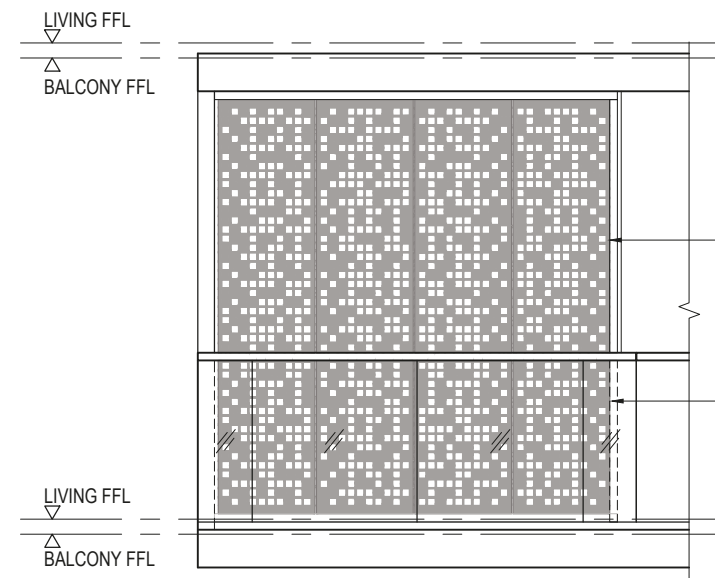

Front View

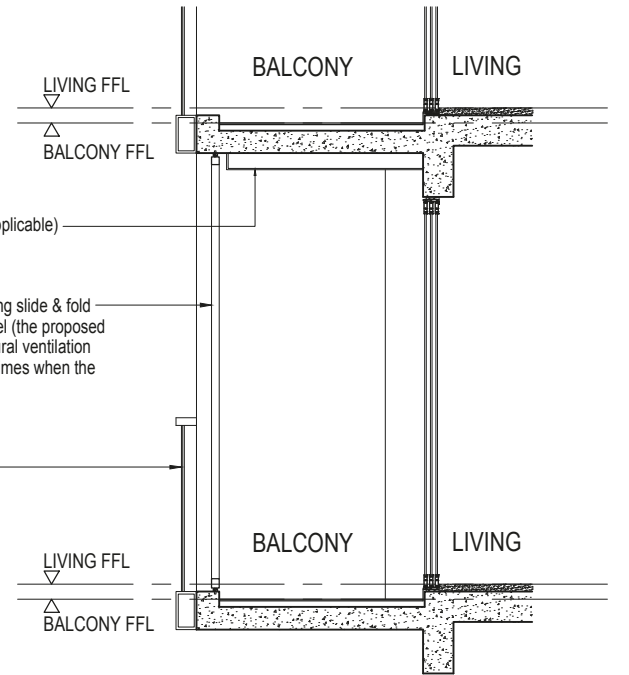

Side View

NOTE:
 The Balcony shall not be enclosed unless with the approved balcony screen as shown above.
 The cost of the screen and installation shall be borne by the Purchaser.



City Developments Limited (CDL) is a leading global real estate company with a network spanning around 110 locations in 29 countries and regions. Listed on the Singapore Exchange, the Group is one of the largest companies by market capitalisation. Its income-stable and geographically-diverse portfolio comprises residences, offices, hotels, serviced apartments, shopping malls and integrated developments.

With a proven track record of over 55 years in real estate development, investment and management, CDL has developed over 47,000 homes and owns over 23 million square feet of lettable floor area globally. Its diversified global land bank offers 3.5 million square feet of land area.

Vendor (Developer): CDL Perseus Pte. Ltd. (UEN No. 201813034C) • Tenure of Land: Leasehold of 99 years commencing from 13 April 2020 • Lot No.: Lot 01653X T.S. 21 at Irwell Bank Road • Housing Developer's Licence No.: C1385 • Encumbrances: Nil • Expected Date of Vacant Possession: 30 September 2026 • Expected Date of Legal Completion: 30 September 2029

While every reasonable care has been taken in preparing this brochure and in constructing the models and sales gallery/showflats, neither the Vendor nor its agents will be held responsible for any inaccuracies or omissions. All statements are believed to be correct but are not to be regarded as statements or representation of facts. All information and specifications are current at the time of going to press and are subject to such changes as may be required by the vendor. All plans and models are not to scale unless expressly stated and are subject to any amendments which are required or approved by the relevant authorities. Renderings and illustrations are artist's impressions only and photographs are only decor suggestions and cannot be regarded as representations of fact. All areas and other measurements are approximate only and subject to final survey, and such approximate/estimated areas reflected on the plans for any unit type may not be equal to the estimated strata area of the particular unit type depicted due to rounding adjustments. The Sale and Purchase Agreement embodies all the terms and conditions between the vendor and the purchaser and supersedes and cancels in all respects all previous representations, warranties, promises, inducements or statements of intention, whether written or oral made by the vendor and/or the vendor's agent which are not embodied in the Sale and Purchase Agreement.

Premier Residential Services: Please note that the use of these services and facilities are chargeable as they are provided by third party service providers ("Service Providers"). While our Residential Host will assist in making arrangements, all costs incurred for use of these services and facilities are to be borne by residents. Provision of these services and facilities may be modified according to availability and at the discretion of the Service Providers. The Service Providers also reserve the right to terminate the services and facilities without prior notice. Other terms and conditions apply. Visual representations are not representations of the actual provision.

Wireless Smart Home System: The unit will be supplied and installed with a Wireless Smart Home System. The make, model, brand, design and technology of the Wireless Smart Home System (and the individual components thereof) to be supplied and installed in the actual unit may differ from the above illustration and are subject to change. Terms and conditions apply. Buyers will be responsible for making arrangements with an independent internet service provider for the subscription of the internet service for the Wireless Smart Home System. Buyers shall be required to liaise with the third-party Smart Home Provider instead of the developer to make all arrangements for the set up and configuration of the Wireless Smart Home System, as well with regard to any queries, defects, maintenance and/or upgrade issues with the Wireless Smart Home System at buyers' own costs.

This brochure is printed on eco-friendly paper, April 2021.



**CITY
DEVELOPMENTS
LIMITED**