



MYRA @ POTONG PASIR

FREEHOLD

1 BEDROOM
TO
4 BEDROOM

*2 MINS WALK TO
POTONG PASIR MRT

*3MINS WALK TO
ST ANDREW'S SCHOOL

EXCLUSIVELY
85 UNITS ONLY

*info accurate as of 31082020 and subject to changes without prior notice | floorplans not to scale and for visual purposes only


1-Bedroom

A1

44 sqm / 474 sqft

9 Meyappa Chettiar Road

- #02-01
- #03-01
- #04-01
- #05-01
- #06-01
- #07-01
- #08-01
- #09-01
- #10-01
- #11-01
- #12-01

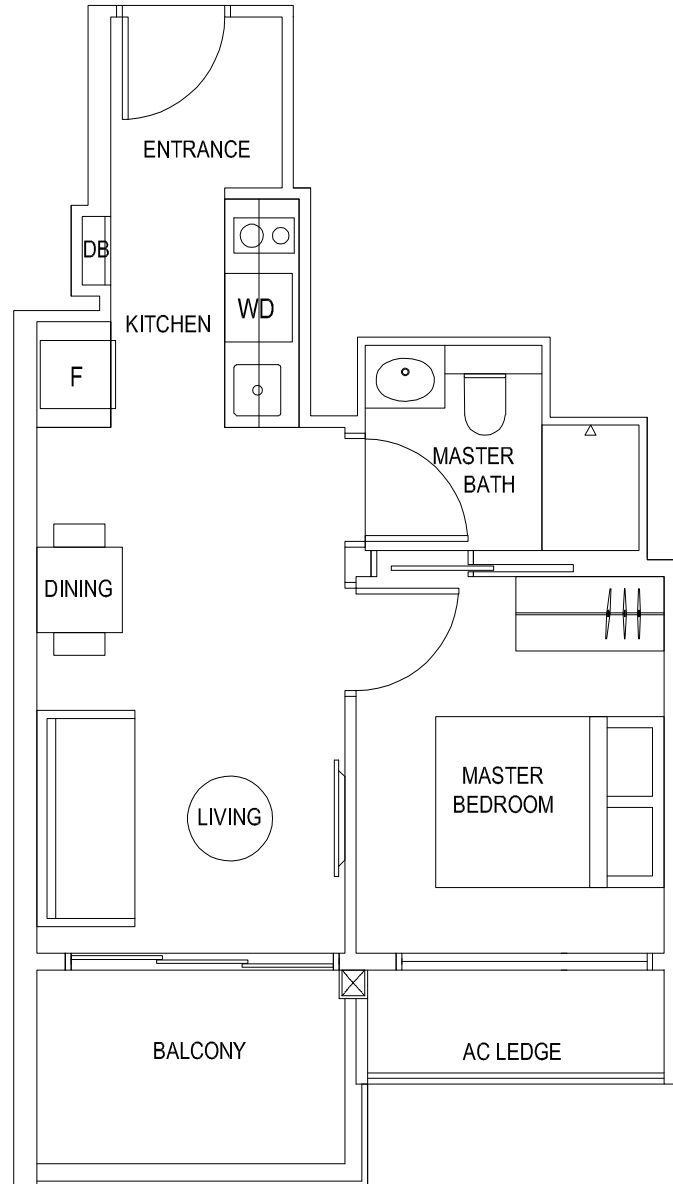

*floorplan not to scale



1-Bedroom

A2

44 sqm / 474 sqft

9 Meyappa Chettiar Road

- #02-08
- #03-08
- #04-08
- #05-08
- #06-08
- #07-08
- #08-08
- #09-08
- #10-08
- #11-08
- #12-08

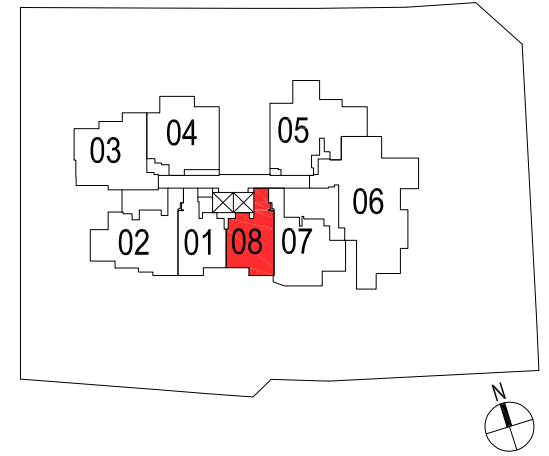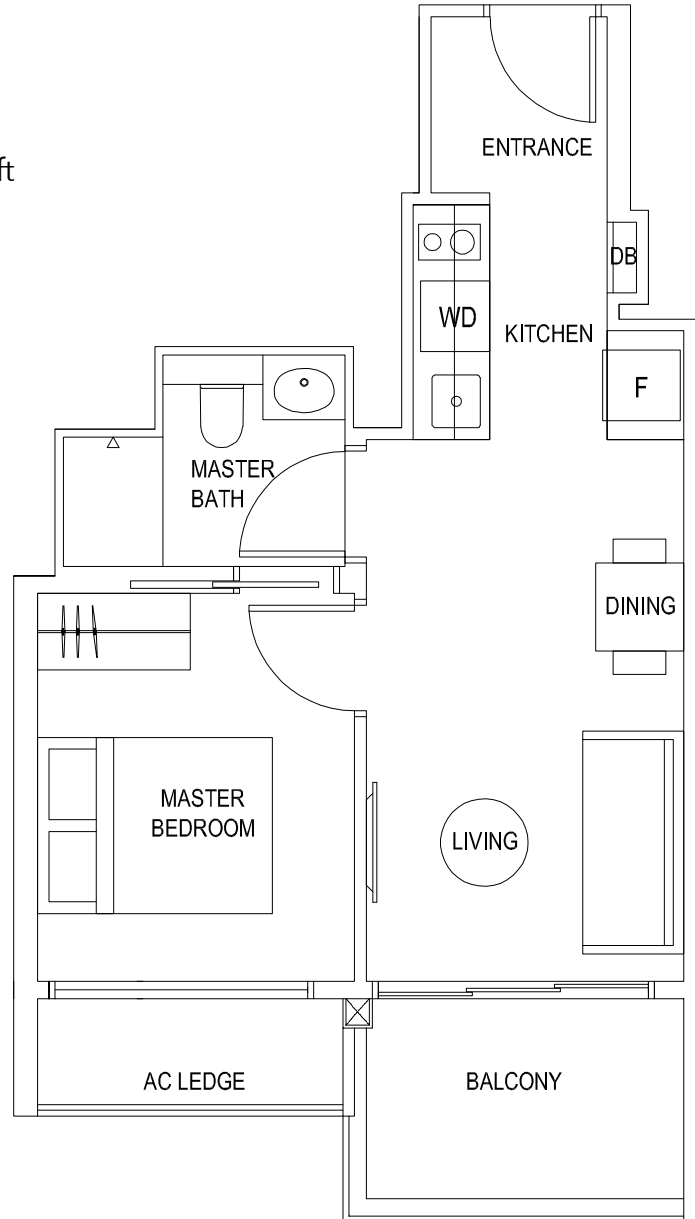


2-Bedroom

B1

65 sqm / 700 sqft

9 Meyappa Chettiar Road

- #02-03
- #03-03
- #04-03
- #05-03
- #06-03
- #07-03
- #08-03
- #09-03

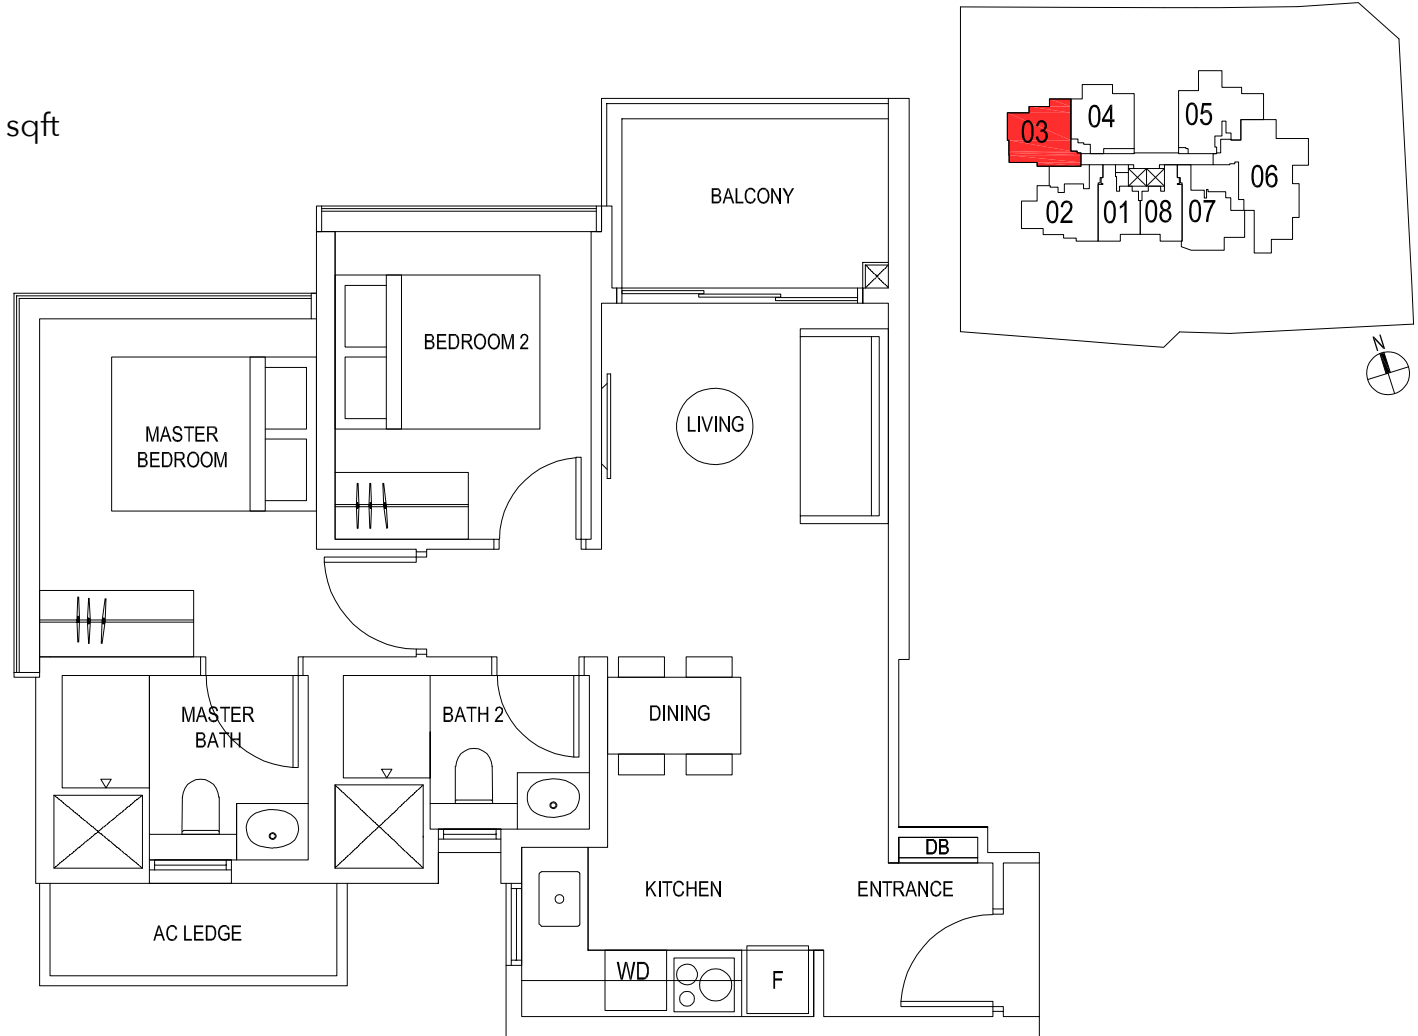



2-Bedroom

B2

63 sqm / 678 sqft

9 Meyappa Chettiar Road

- #02-04
- #03-04
- #04-04
- #05-04
- #06-04
- #07-04
- #08-04

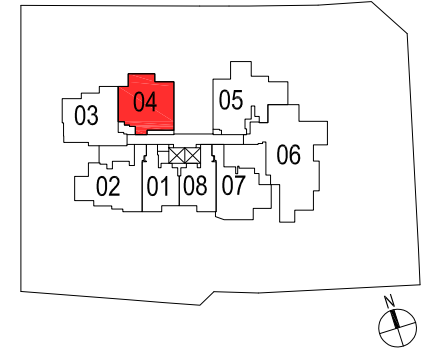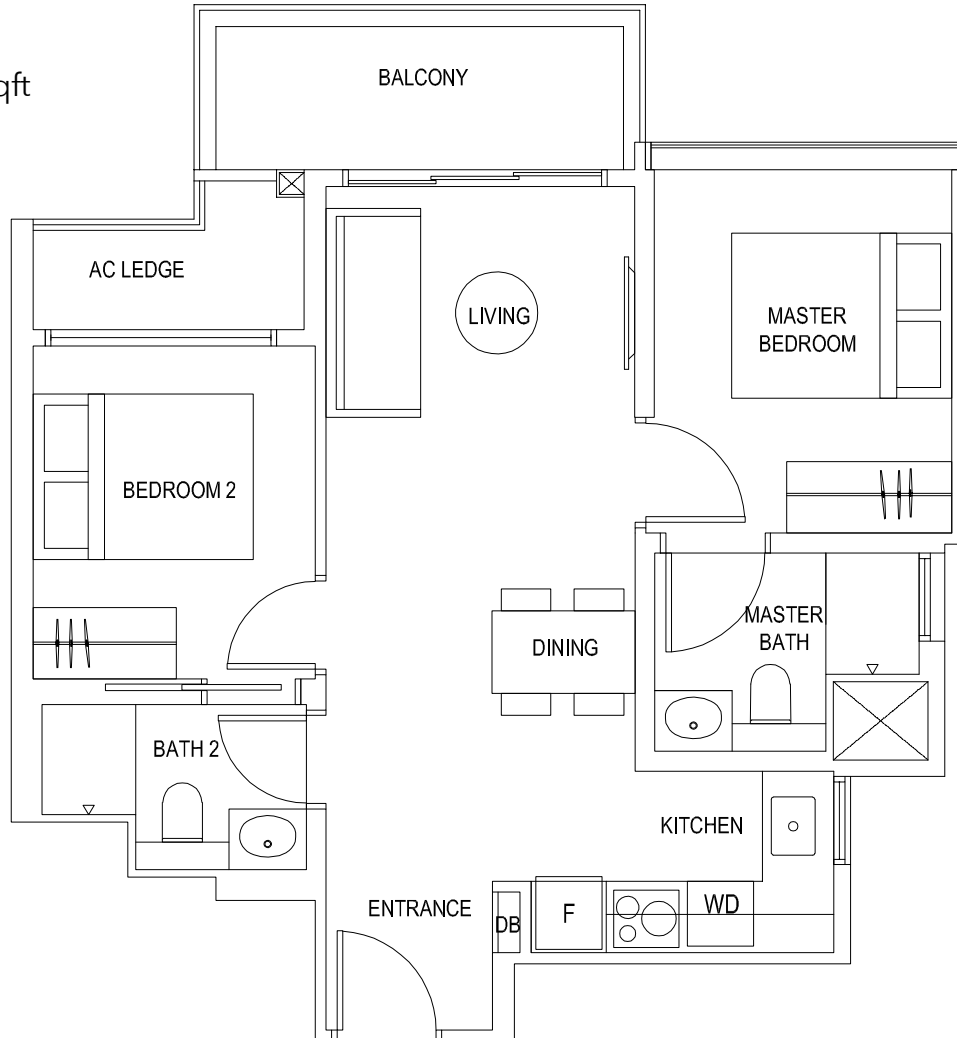


2-Bedroom

B2a

63 sqm / 678 sqft

9 Meyappa Chettiar Road

#09-04

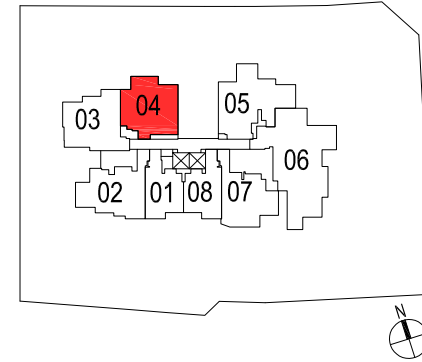

*floorplan not to scale


2-Bedroom

B3

68 sqm / 732 sqft

9 Meyappa Chettiar Road

- #02-02
- #03-02
- #04-02
- #05-02
- #06-02
- #07-02
- #08-02
- #09-02
- #10-02
- #11-02
- #12-02

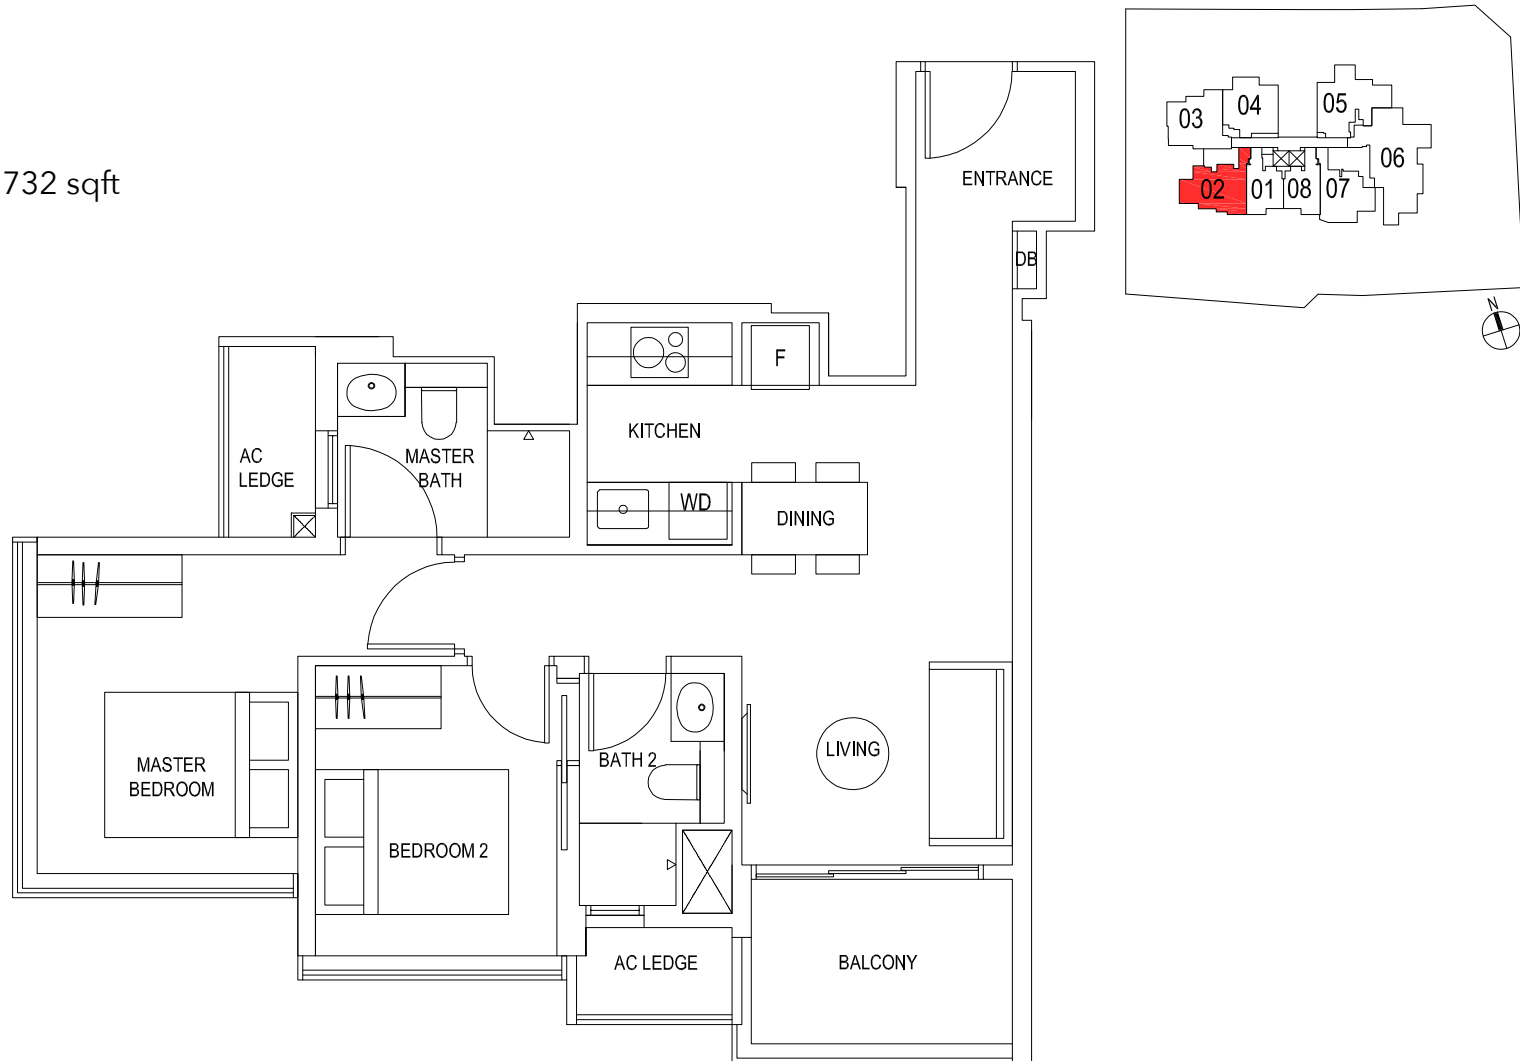

*floorplan not to scale



2-Bedroom

B4

62 sqm / 667 sqft

9 Meyappa Chettiar Road

- #02-07
- #03-07
- #04-07
- #05-07
- #06-07
- #07-07
- #08-07
- #09-07
- #10-07
- #11-07
- #12-07

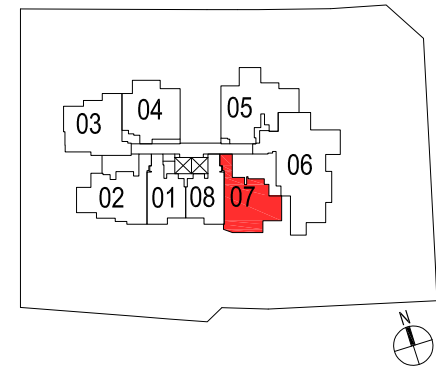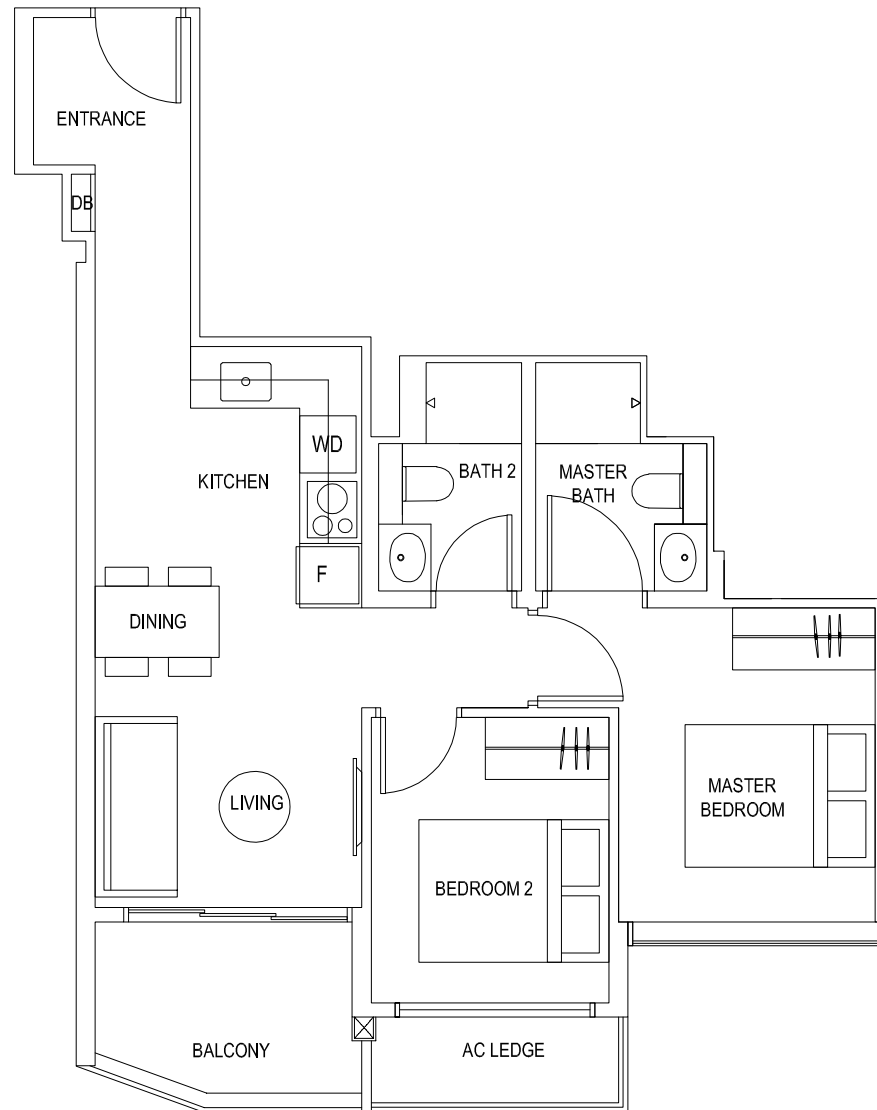

*floorplan not to scale


3-Bedroom

C1

81 sqm / 872 sqft

9 Meyappa Chettiar Road

- #02-05
- #03-05
- #04-05
- #05-05
- #06-05
- #07-05
- #08-05
- #09-05
- #10-05
- #11-05
- #12-05

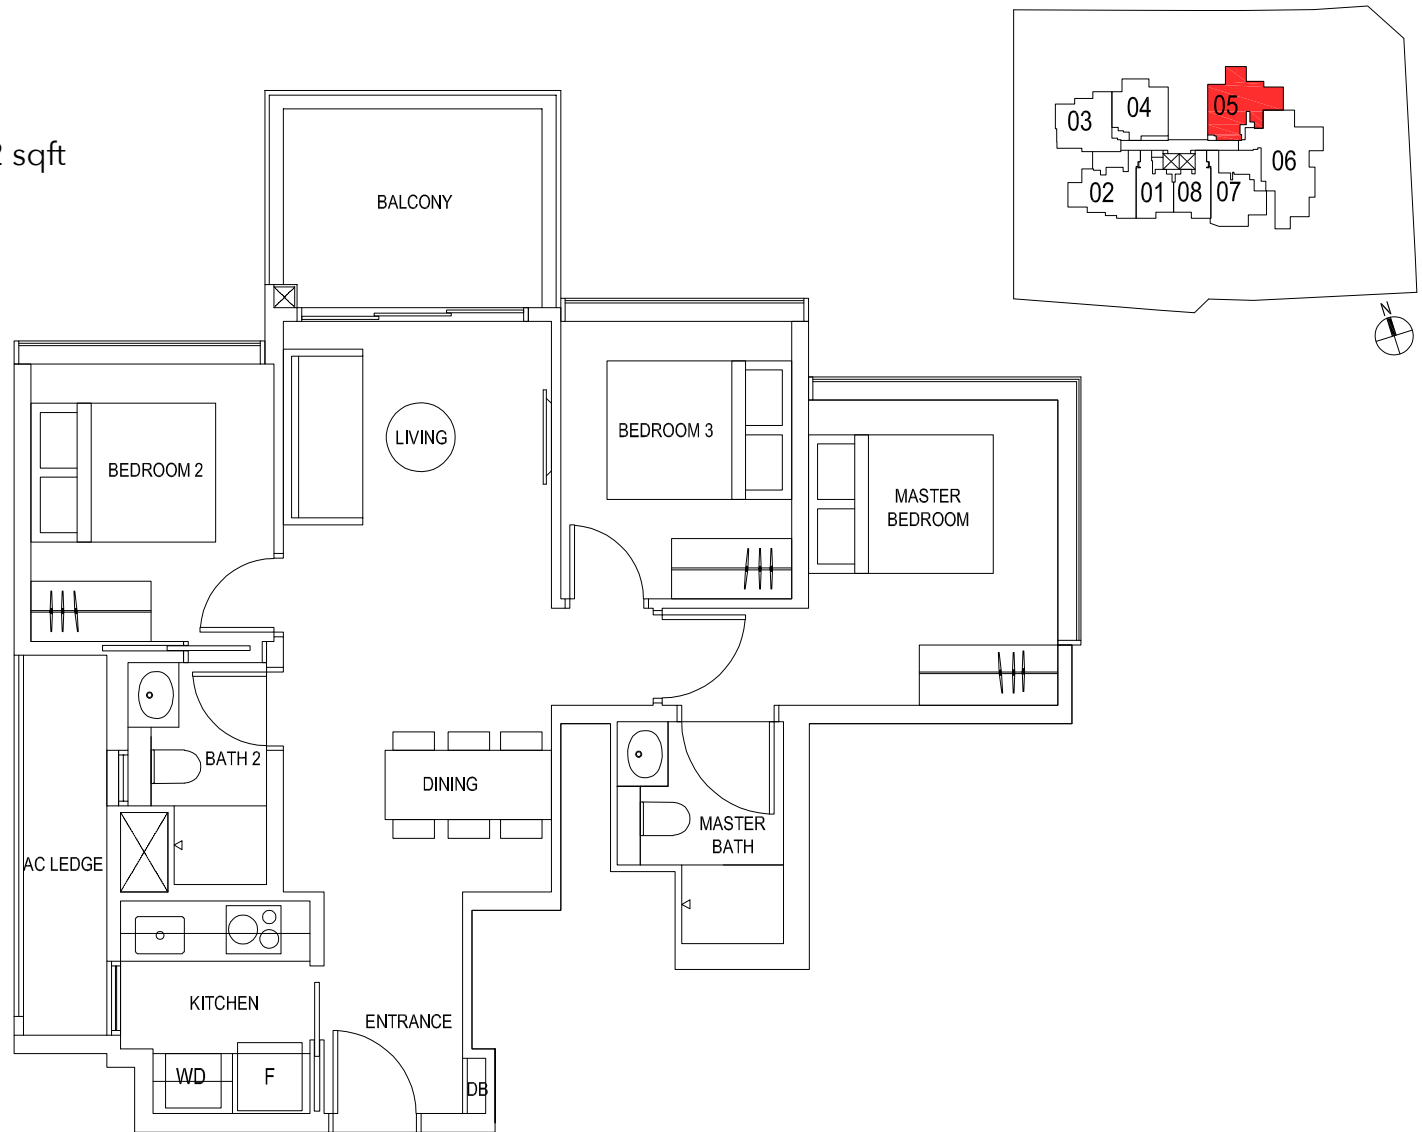

*floorplan not to scale



4-Bedroom

D1

123 sqm / 1313 sqft

9 Meyappa Chettiar Road

- #02-06
- #03-06
- #04-06
- #05-06
- #06-06
- #07-06
- #08-06
- #09-06
- #10-06
- #11-06
- #12-06

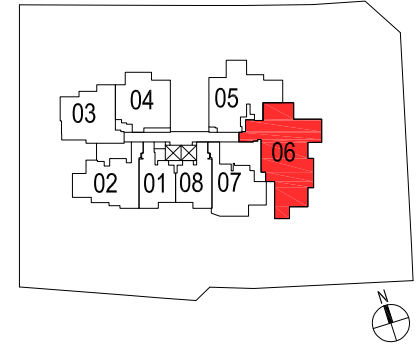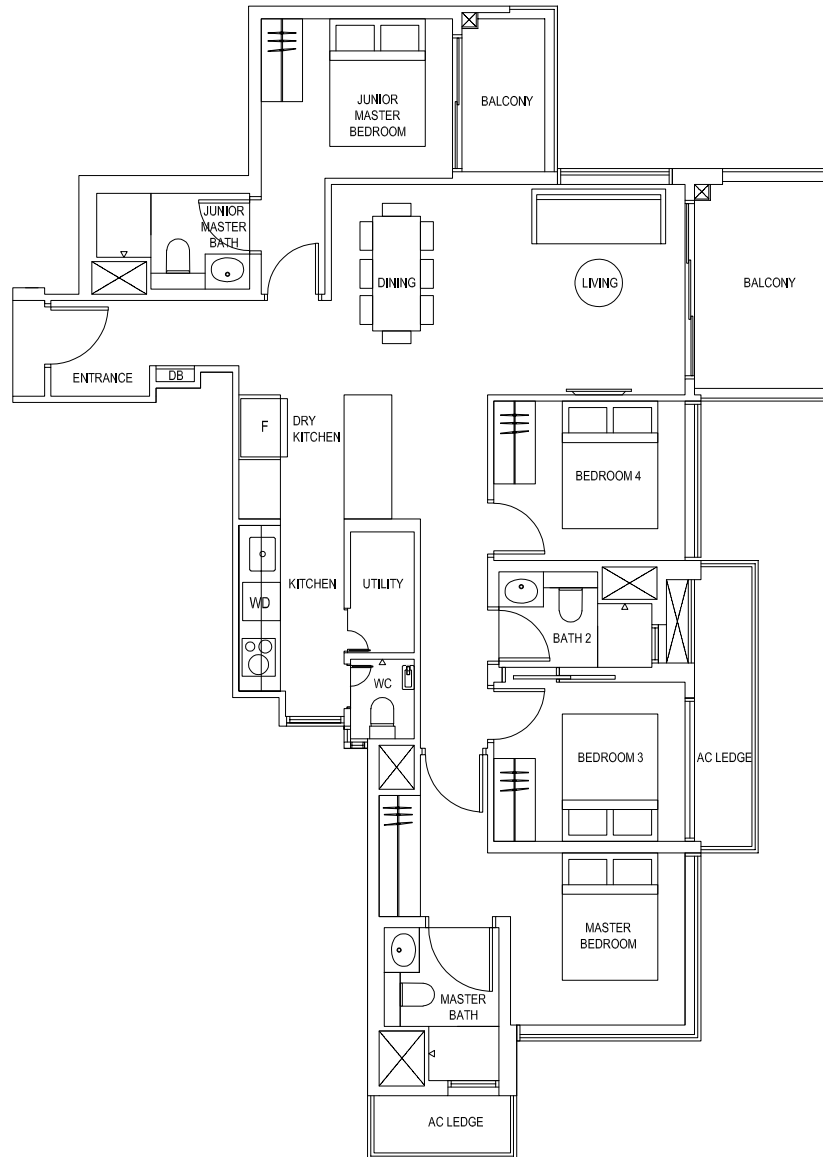

*floorplan not to scale



4-Bedroom

D2

122 sqm / 1324 sqft

9 Meyappa Chettiar Road

#10-03
#11-03
#12-03

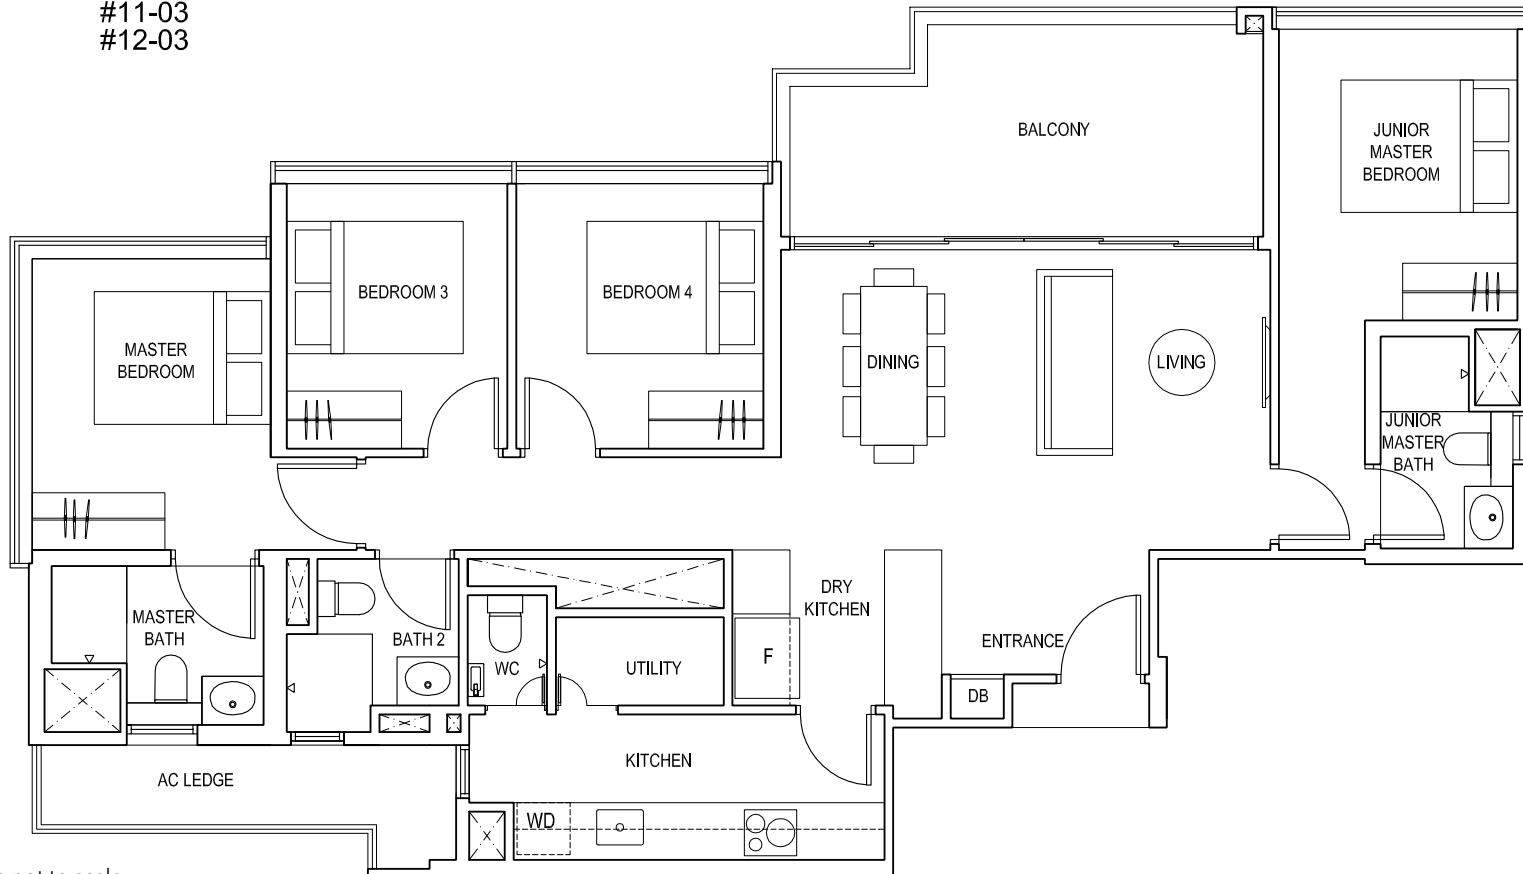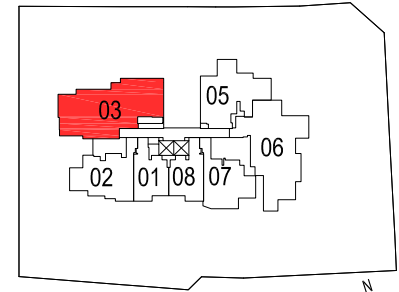

*floorplan not to scale

SHOWFLAT OPENING SOON THIS SEPT' 2020

CONTACT YOUR PREFERRED HUTTONS SALESPERSON NOW