


# 3 BEDROOM + STUDY AS

92 sqm

#02-02 to #05-02

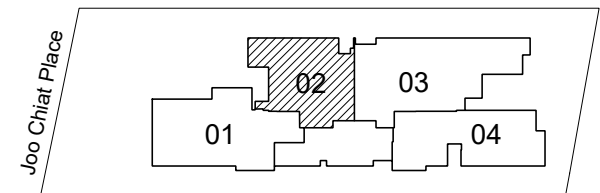

All floor areas indicated are inclusive of AC Ledge and Balcony.  
 All floor areas are estimate only and subject to final survey.  
 All floor plans are subject to changes as may be required or approved by the relevant authorities.  
 \* The Balcony shall not be enclosed. Only approved balcony screens are to be used.  
 For an illustration of the approved balcony screen, please refer to page XX of this Brochure.



SCALE 1:100 [ A4 SIZE PAPER ]





Final 2024-02-07

3 BEDROOM + GUEST

AG

97 sqm

#02-04 to #05-04

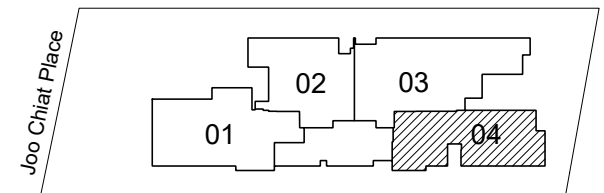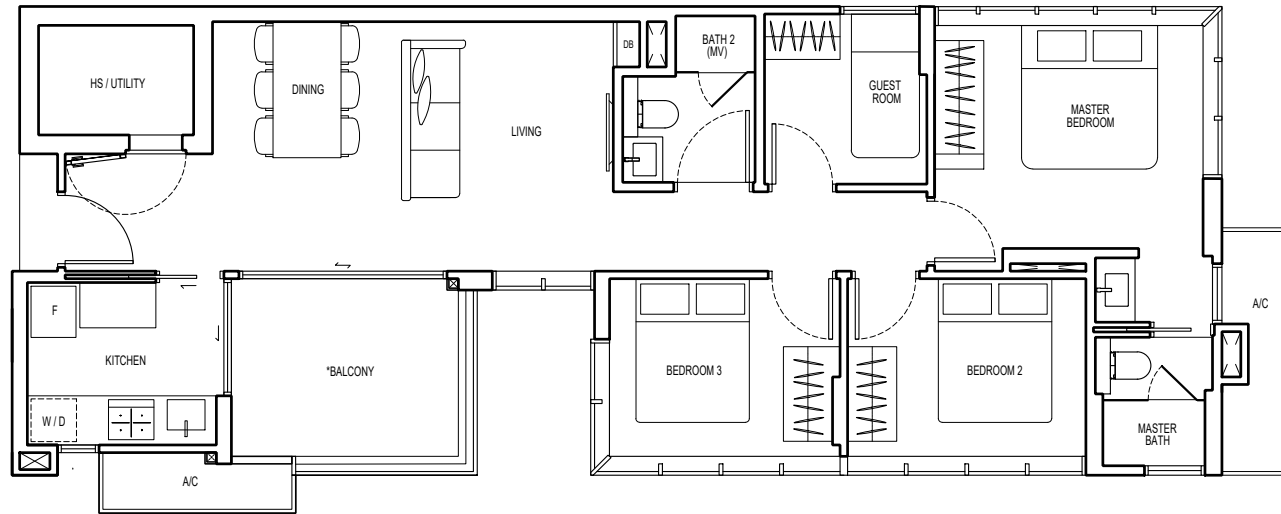

All floor areas indicated are inclusive of AC Ledge and Balcony.  
All floor areas are estimate only and subject to final survey.  
All floor plans are subject to changes as may be required or approved by the relevant authorities.  
\* The Balcony shall not be enclosed. Only approved balcony screens are to be used.  
For an illustration of the approved balcony screen, please refer to page XX of this Brochure.



SCALE 1:100 [ A4 SIZE PAPER ]





Final 2024-02-07

# 4 BEDROOM B

114 sqm

#02-01 to #05-01

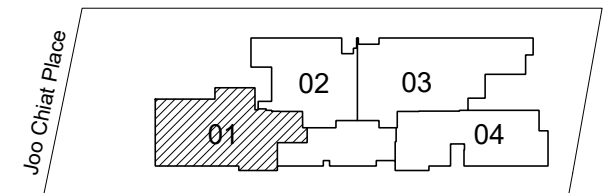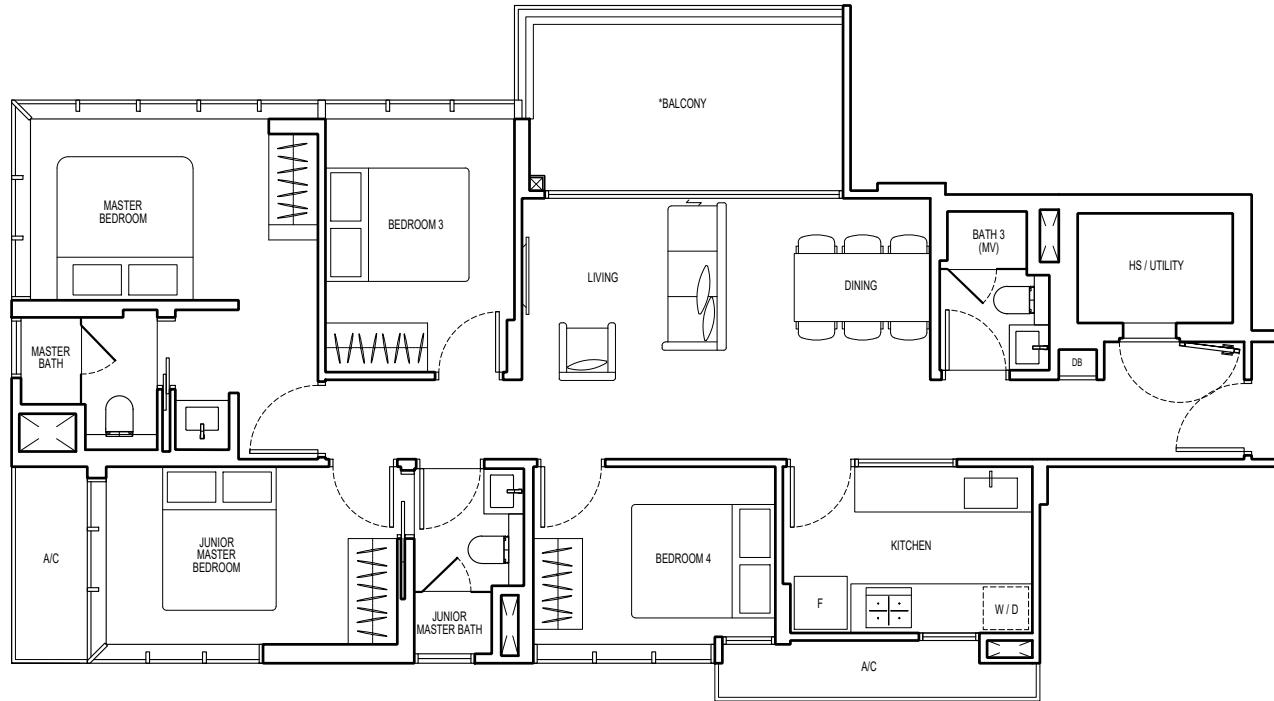

All floor areas indicated are inclusive of AC Ledge and Balcony.  
 All floor areas are estimate only and subject to final survey.  
 All floor plans are subject to changes as may be required or approved by the relevant authorities.  
 \* The Balcony shall not be enclosed. Only approved balcony screens are to be used.  
 For an illustration of the approved balcony screen, please refer to page XX of this Brochure.



SCALE 1:100 [ A4 SIZE PAPER ]





Final 2024-02-07

# 5 BEDROOM

C

135 sqm

#02-03 to #05-03

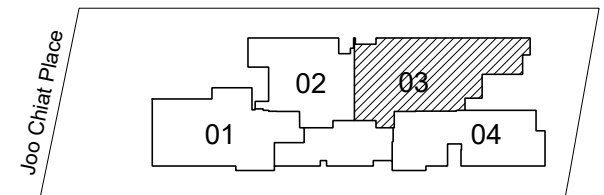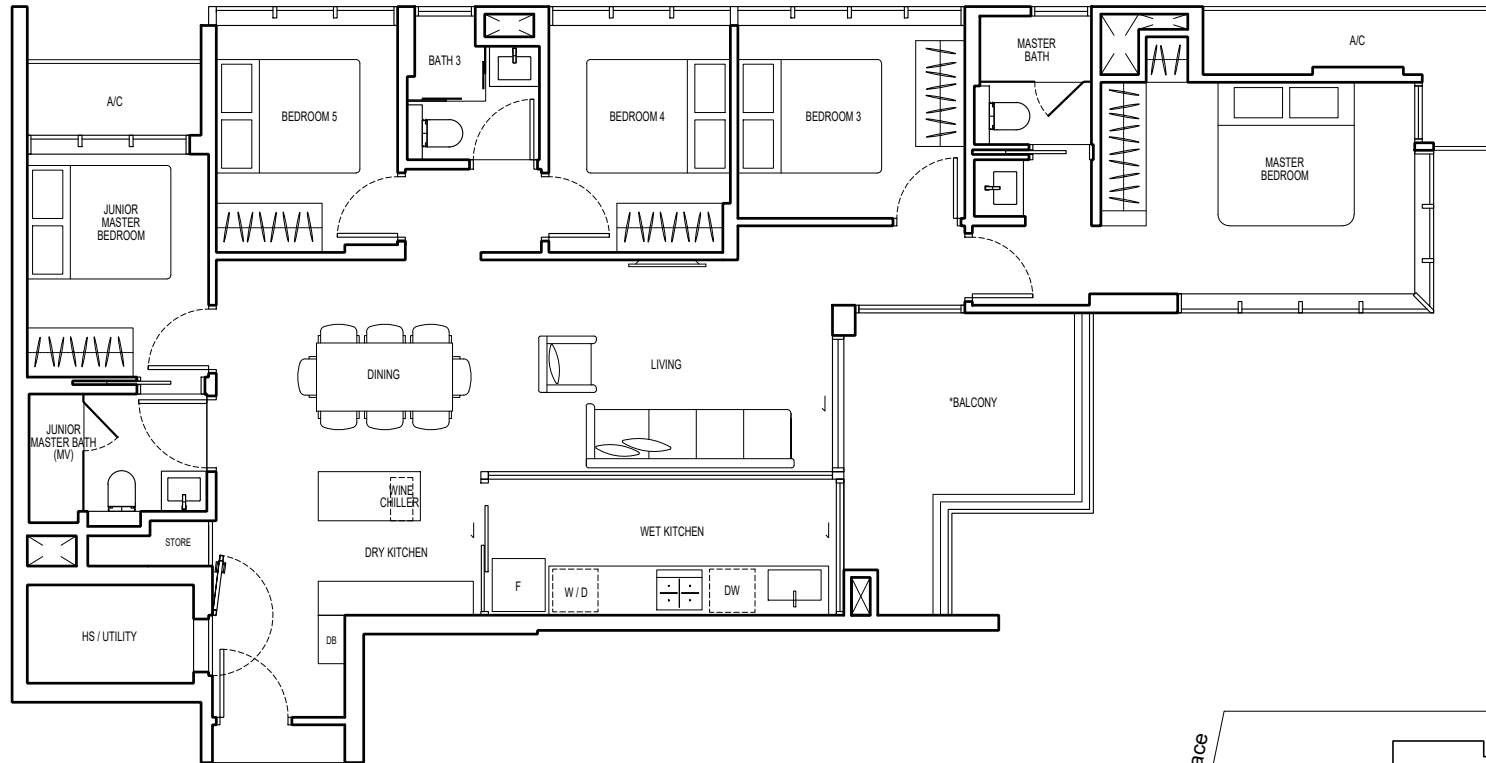

All floor areas indicated are inclusive of AC Ledge and Balcony.  
 All floor areas are estimate only and subject to final survey.  
 All floor plans are subject to changes as may be required or approved by the relevant authorities.  
 \* The Balcony shall not be enclosed. Only approved balcony screens are to be used.  
 For an illustration of the approved balcony screen, please refer to page XX of this Brochure.



SCALE 1:100 [ A4 SIZE PAPER ]



Final 2024-02-07